


TORONTO STREET

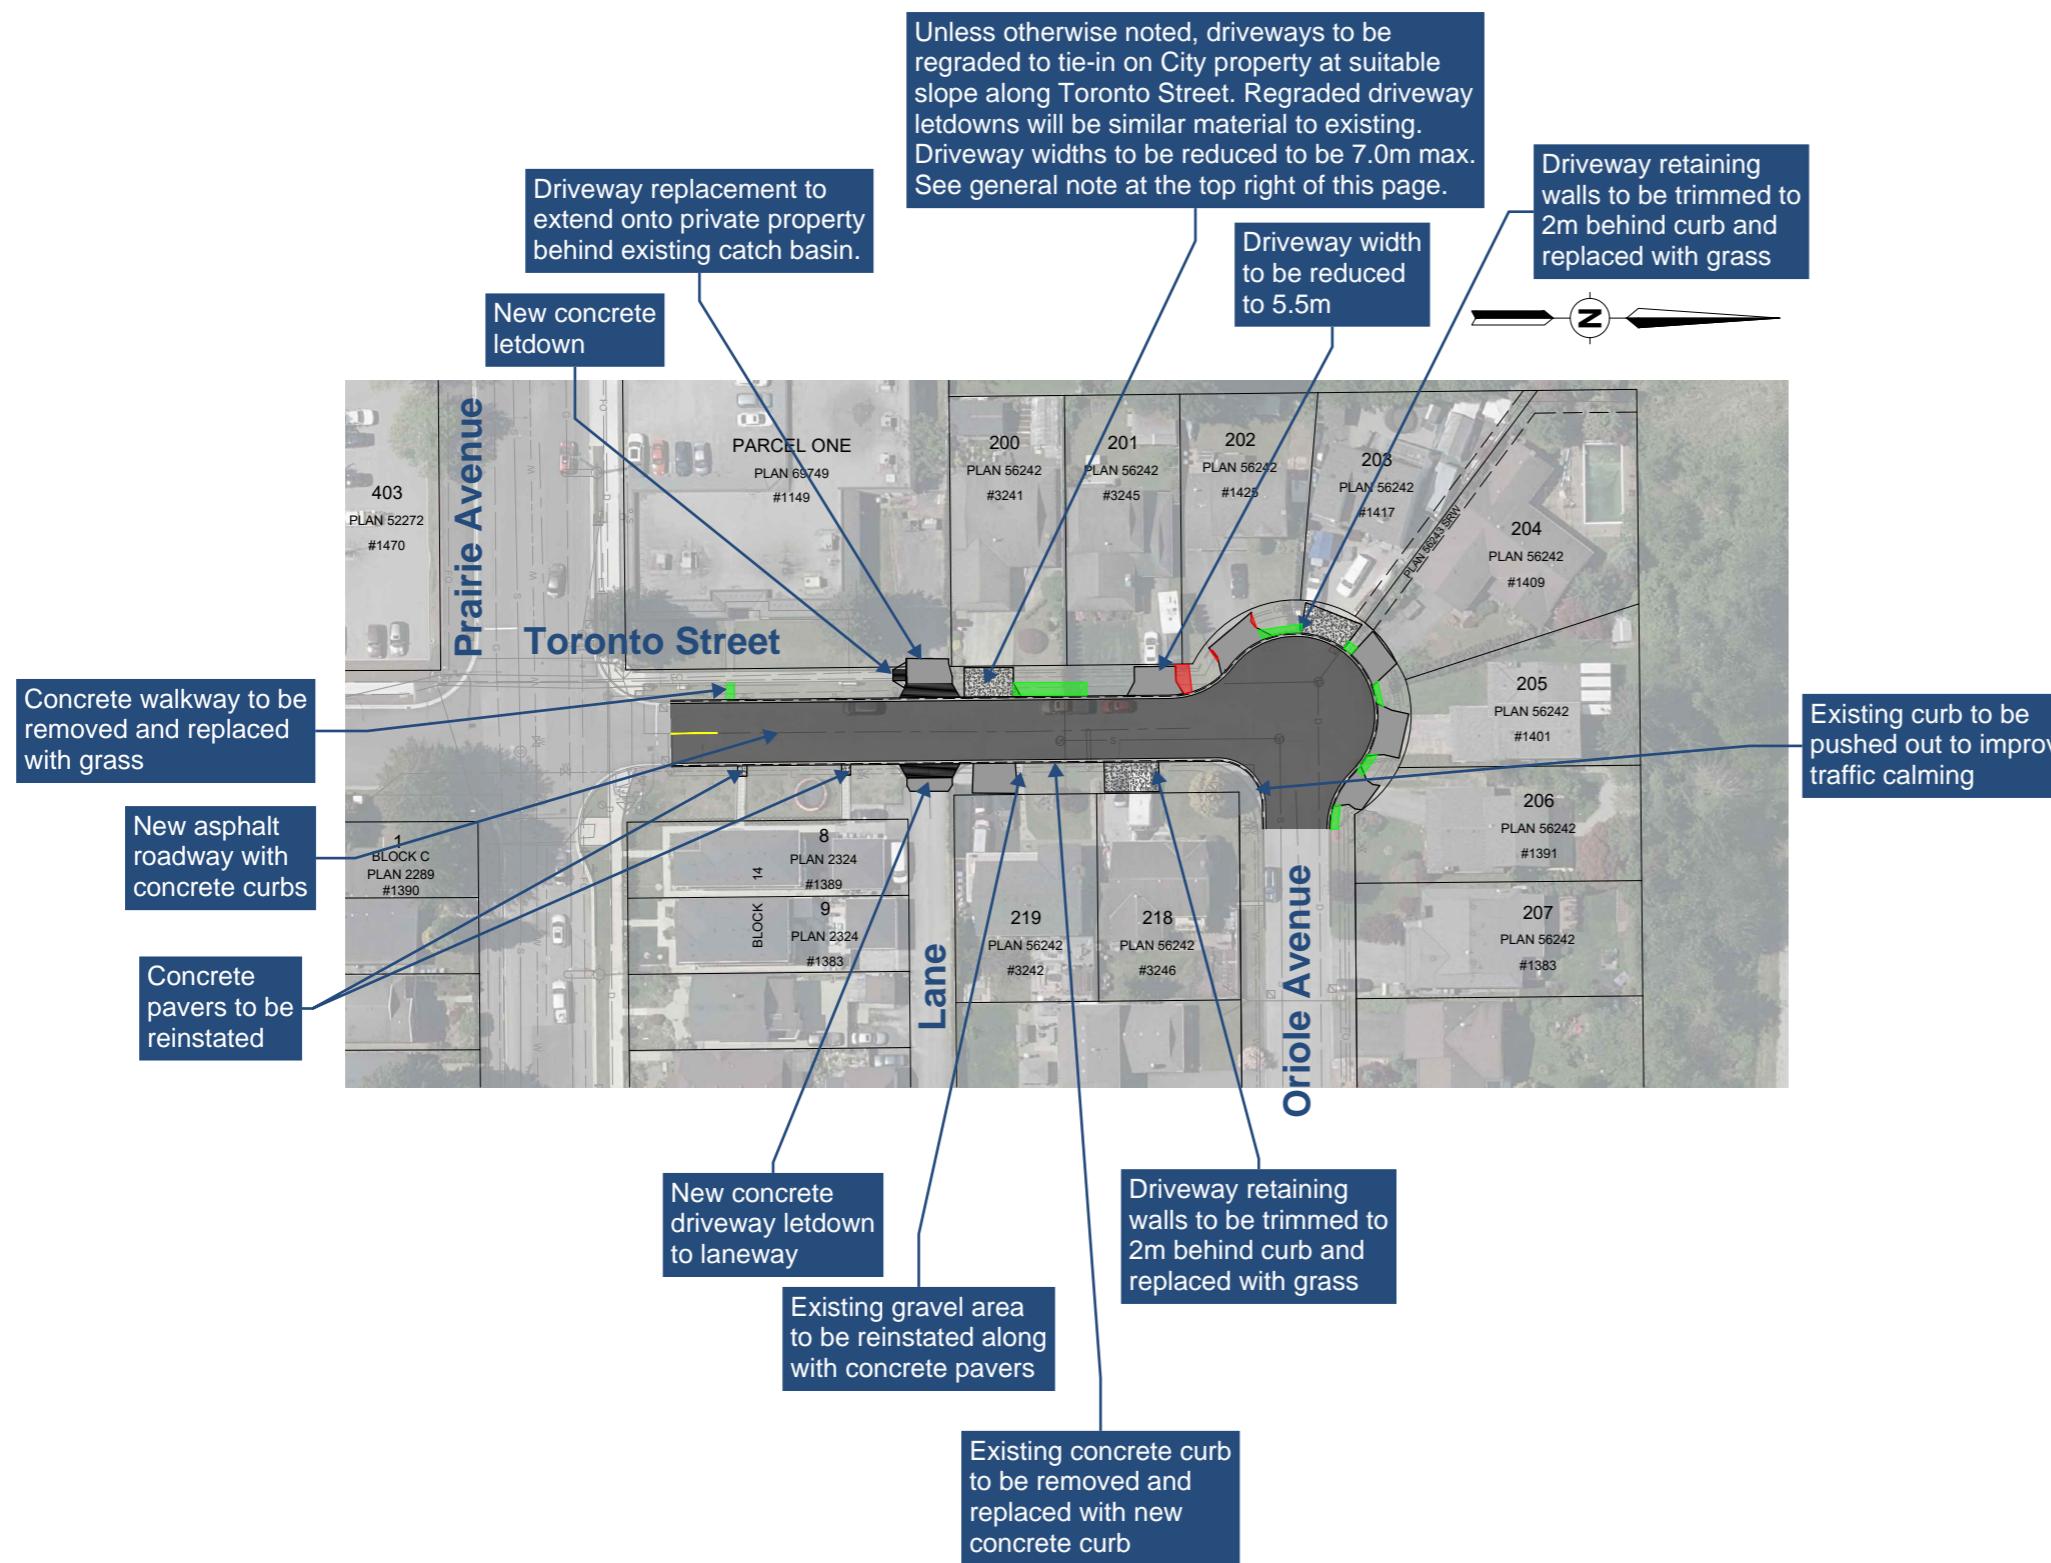

General Notes:

Restoration of all driveways will comply with Bylaw 2241 Section 4.4.2: Width of individual driveways to be 3.5m (min) to 7.0m (max), while the width of common driveways to be 6.0m (min) to 9.0m (max)

All landscaping features will be removed to 1m behind new curb. Some features may be restored to suit existing conditions.

Legend

- ✖ Tree to be removed
- Tree that may need to be removed. An arborist will be on site during construction to determine tree root impacts and all trees with lesser root impacts will be retained.
- Driveway area to be removed
- Hedges/greenery within 1m of new curb to be removed and replaced with grass or gravel to suit existing condition