



DORSET AVENUE

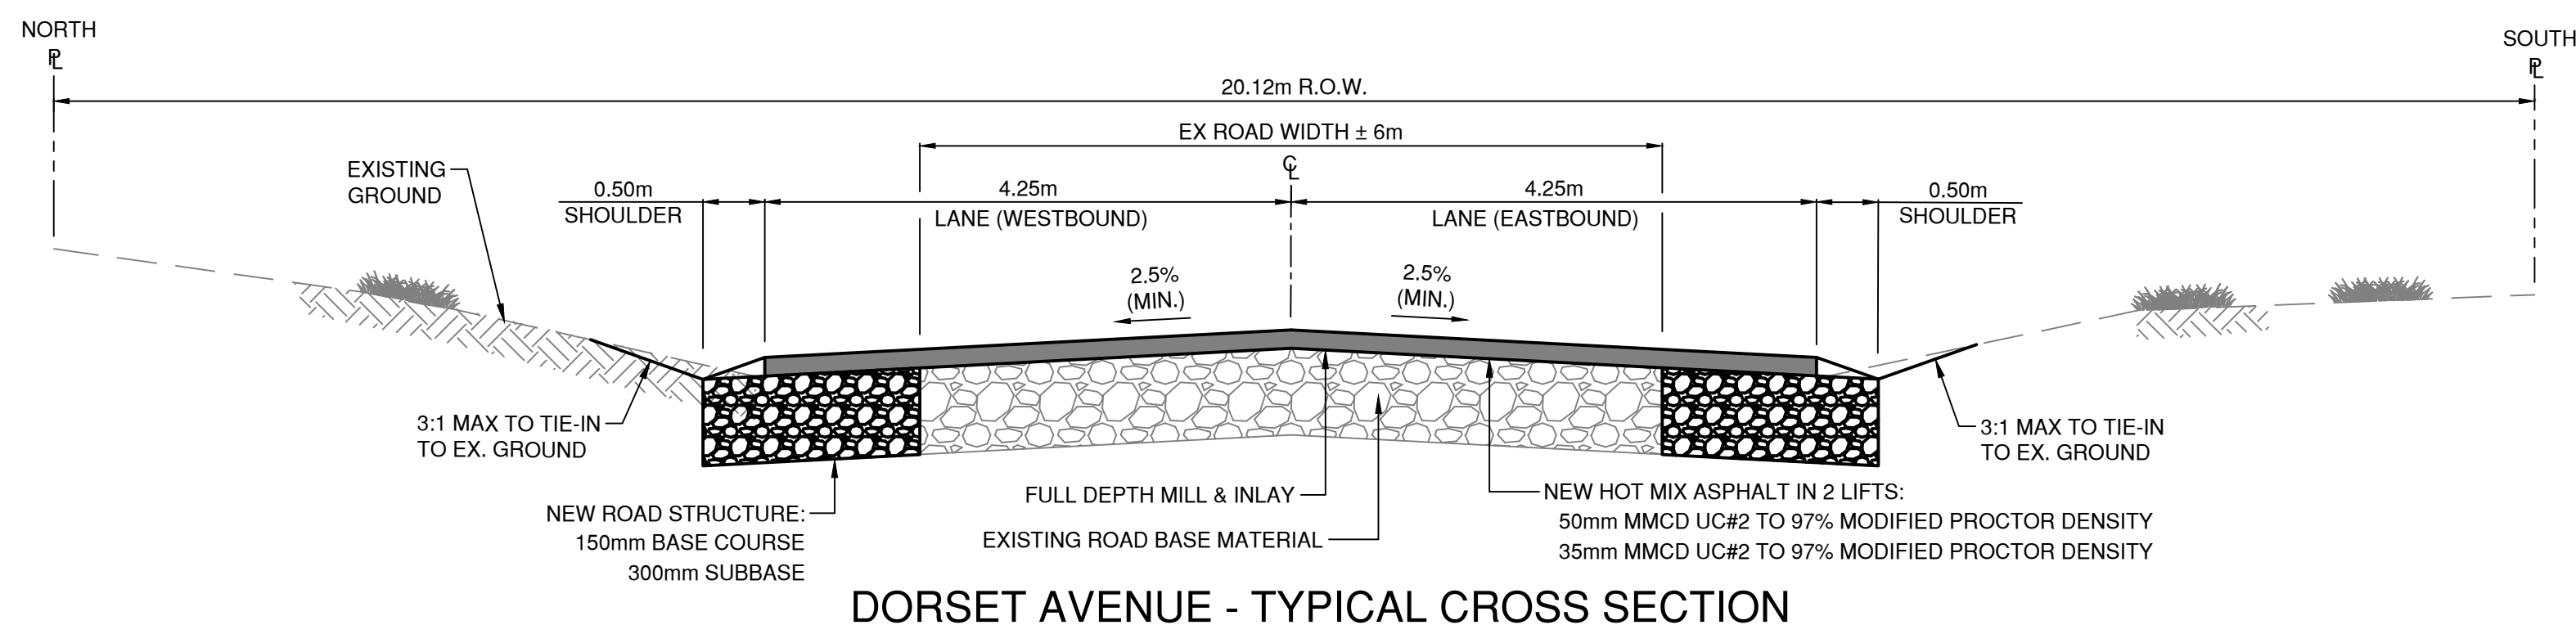

DORSET AVENUE - TYPICAL CROSS SECTION

**DESCRIPTION OF PROPOSED WORK:**  
 ROAD - FULL DEPTH MILL AND REPAVE.  
 STORM - NEW 250mm STORM SEWER

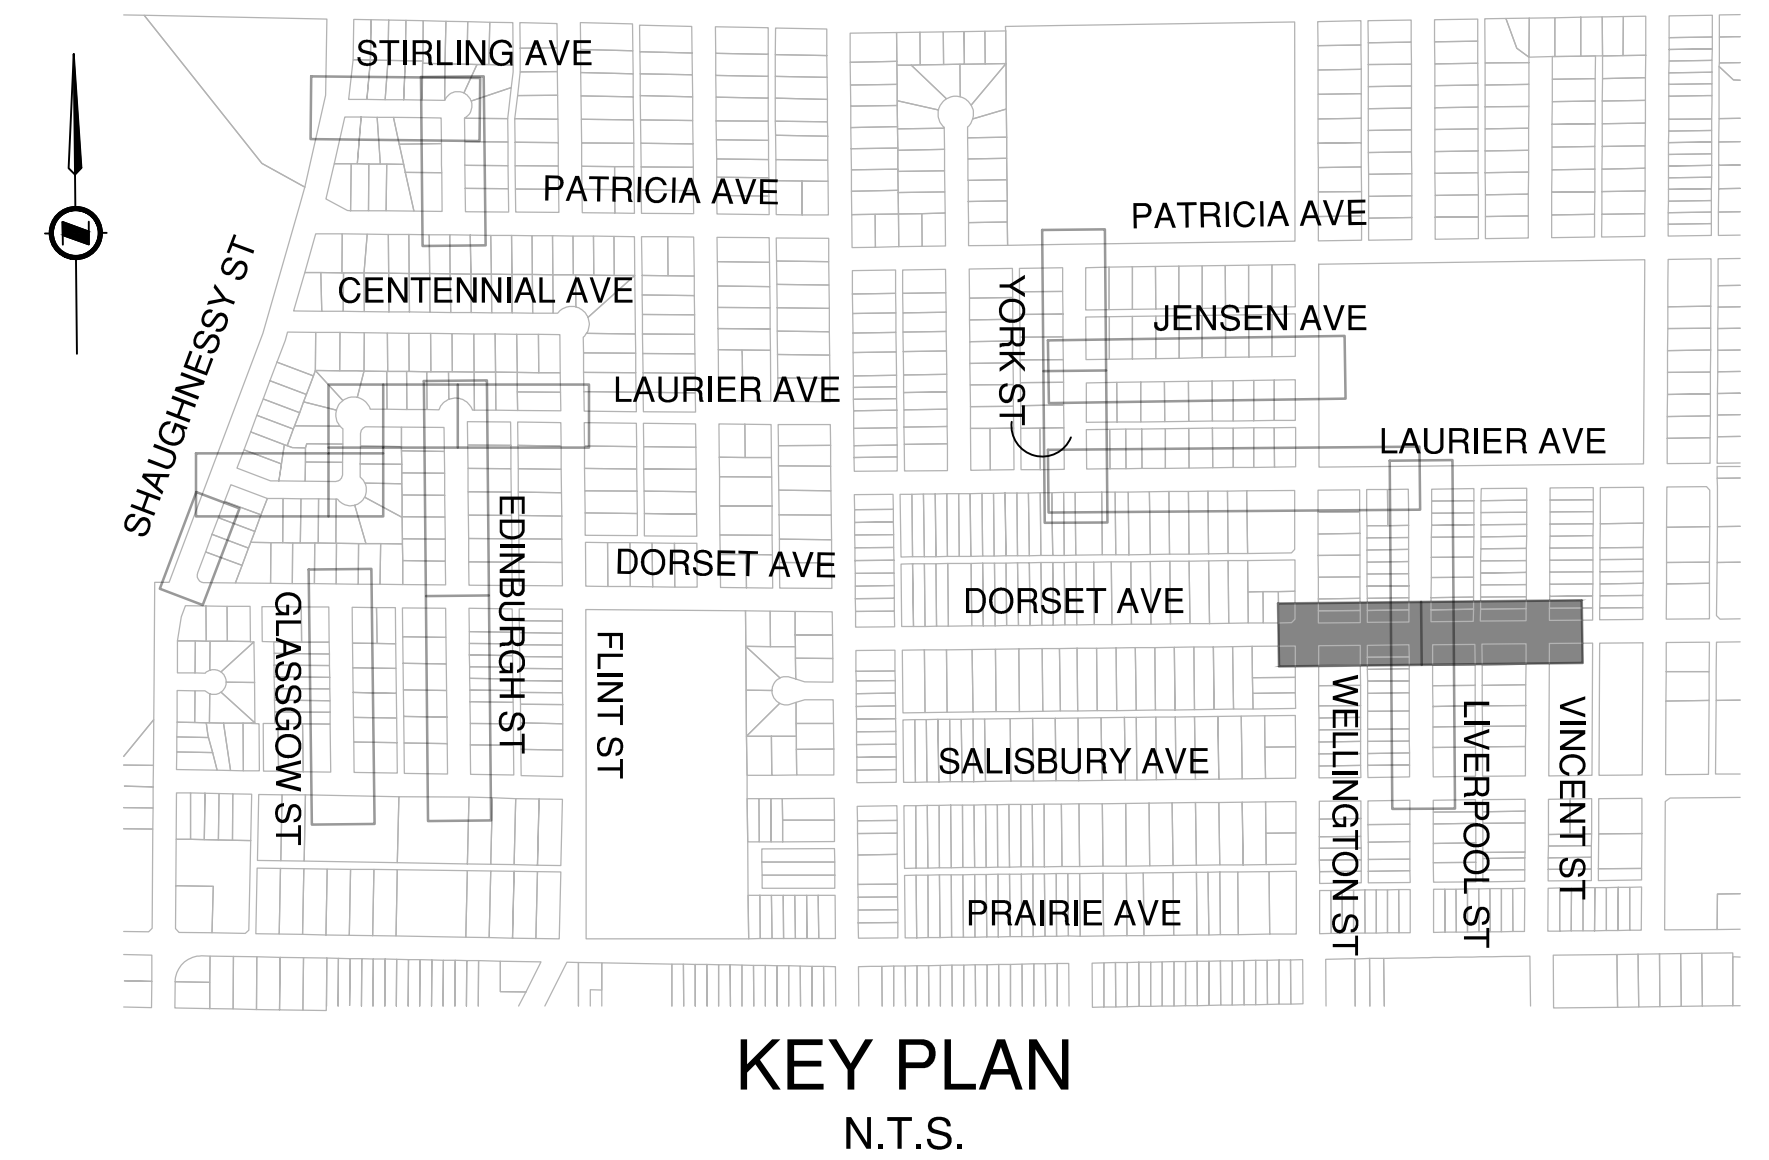

KEY PLAN  
N.T.S.