
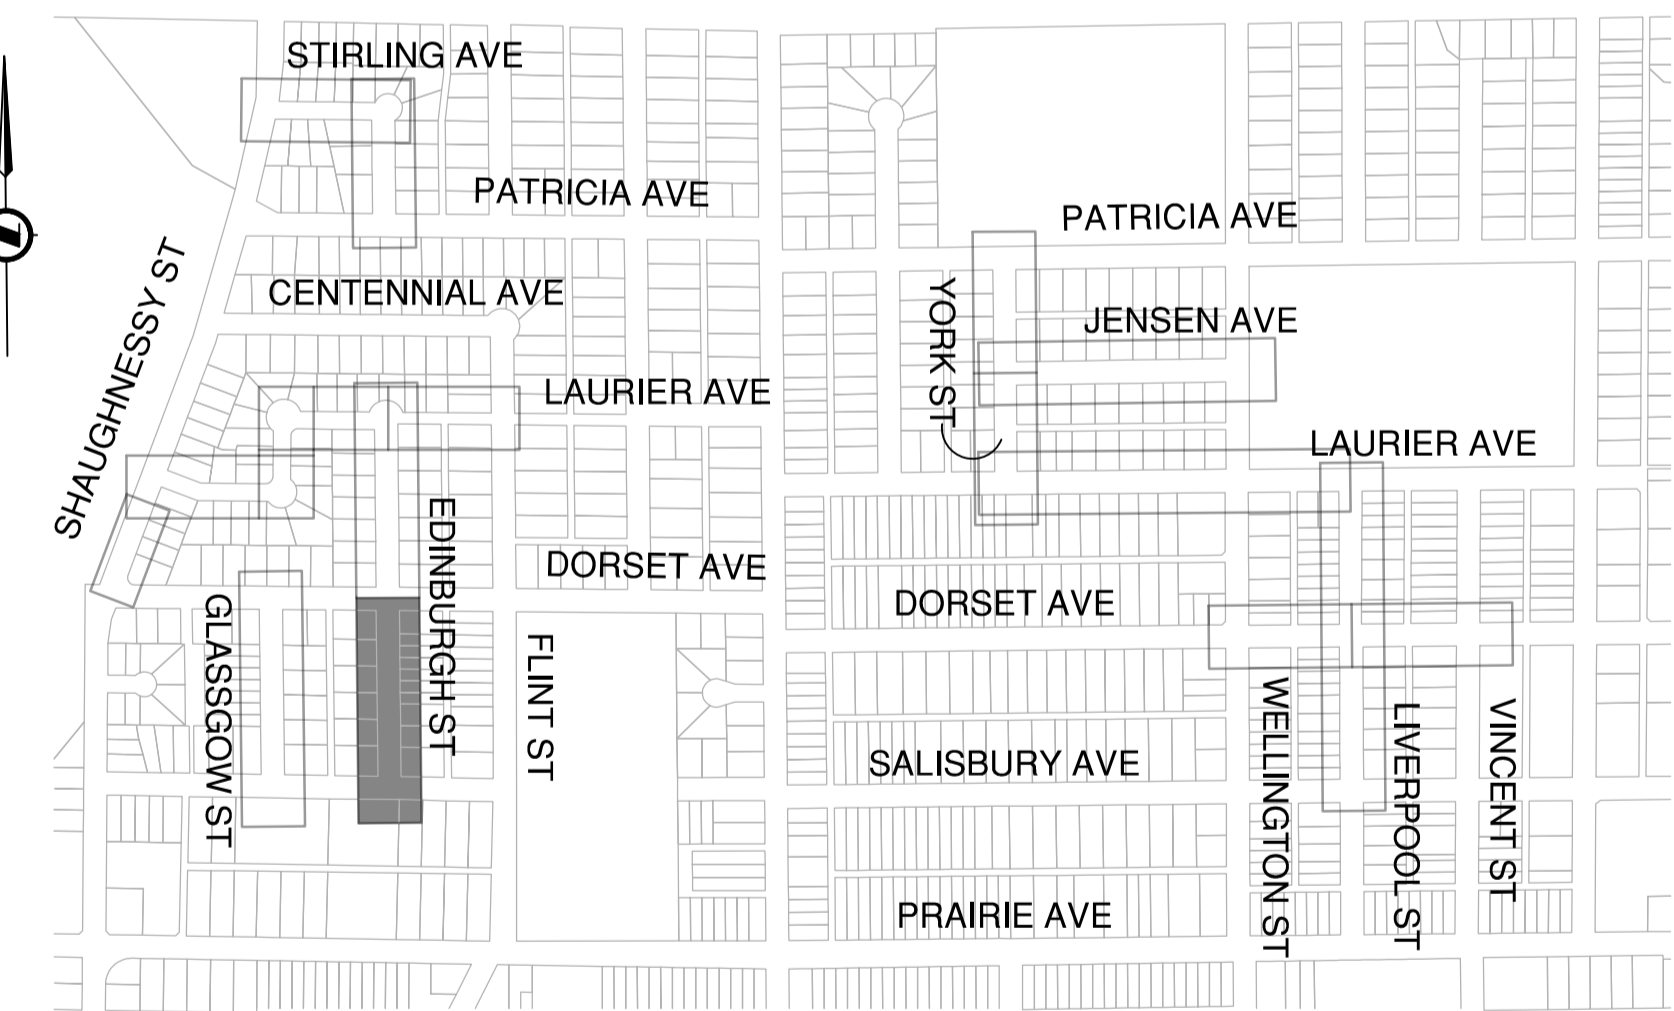


EDINBURGH STREET

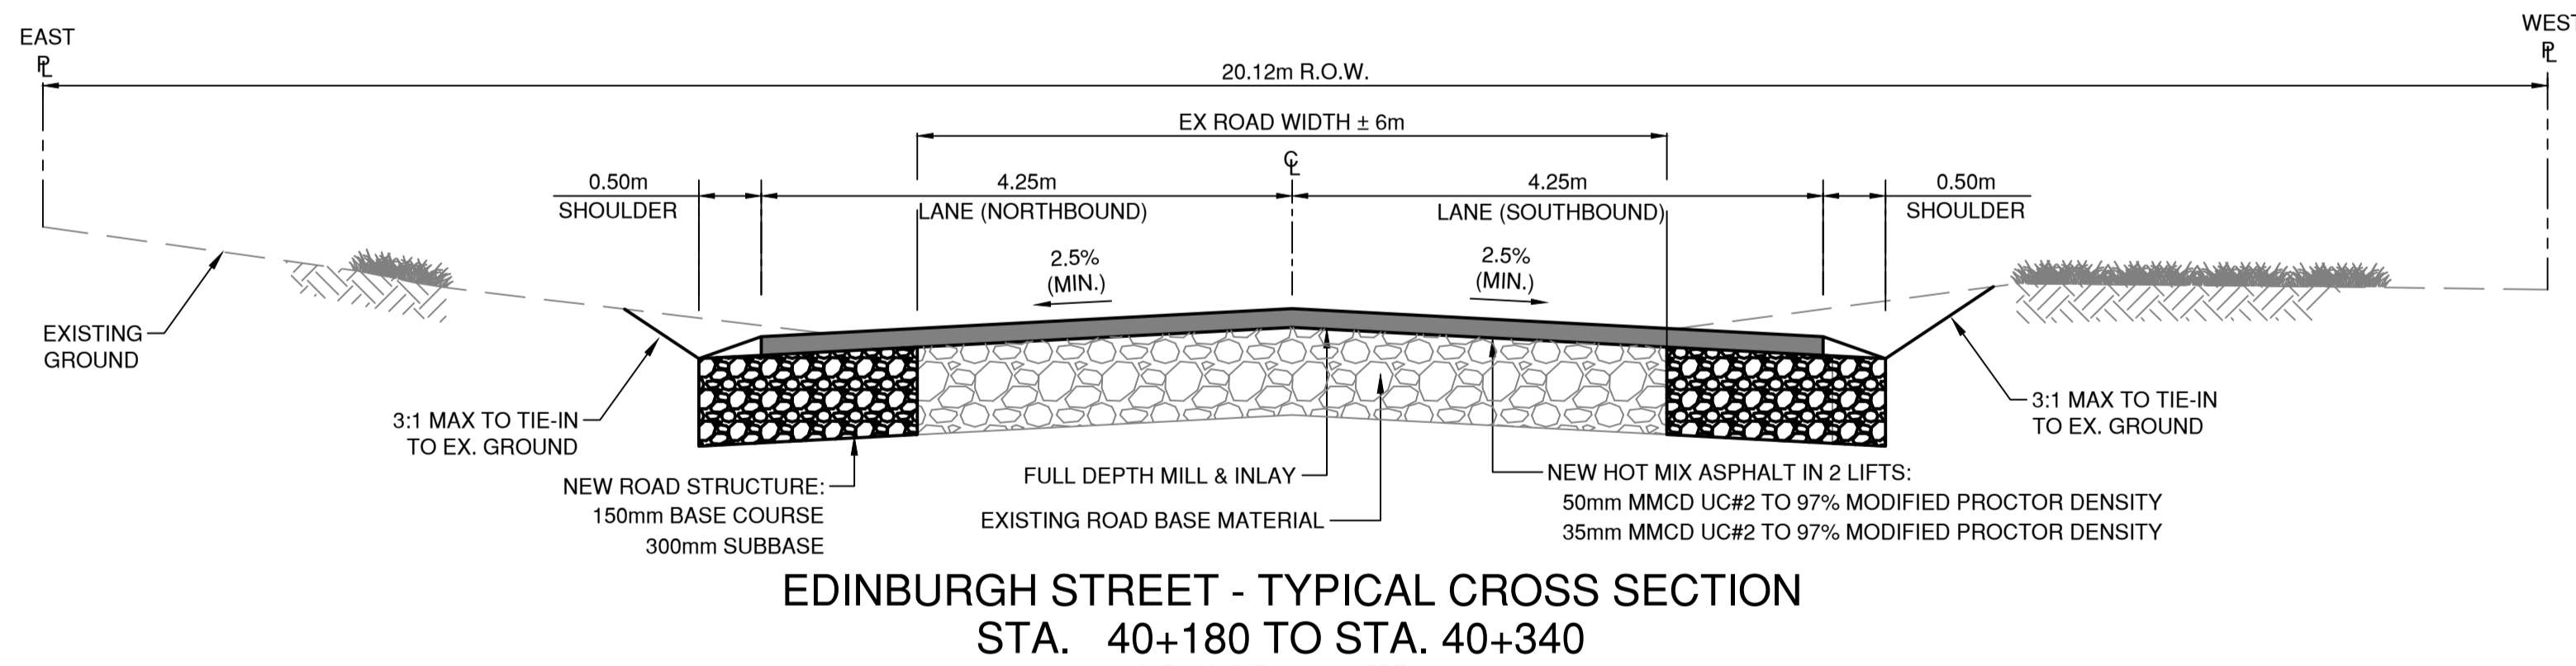

KEY PLAN  
N.T.S.

DESCRIPTION OF PROPOSED WORK:  
 ROAD - FULL DEPTH MILL AND REPAVE  
 STORM - UPGRADE STROM 200 TO 300mm STORM MAIN  
 WATER - REPLACE EXISTING 100 CAST IRON WATERMAIN WITH 150 DUCTILE IRON