





EDINBURGH STREET

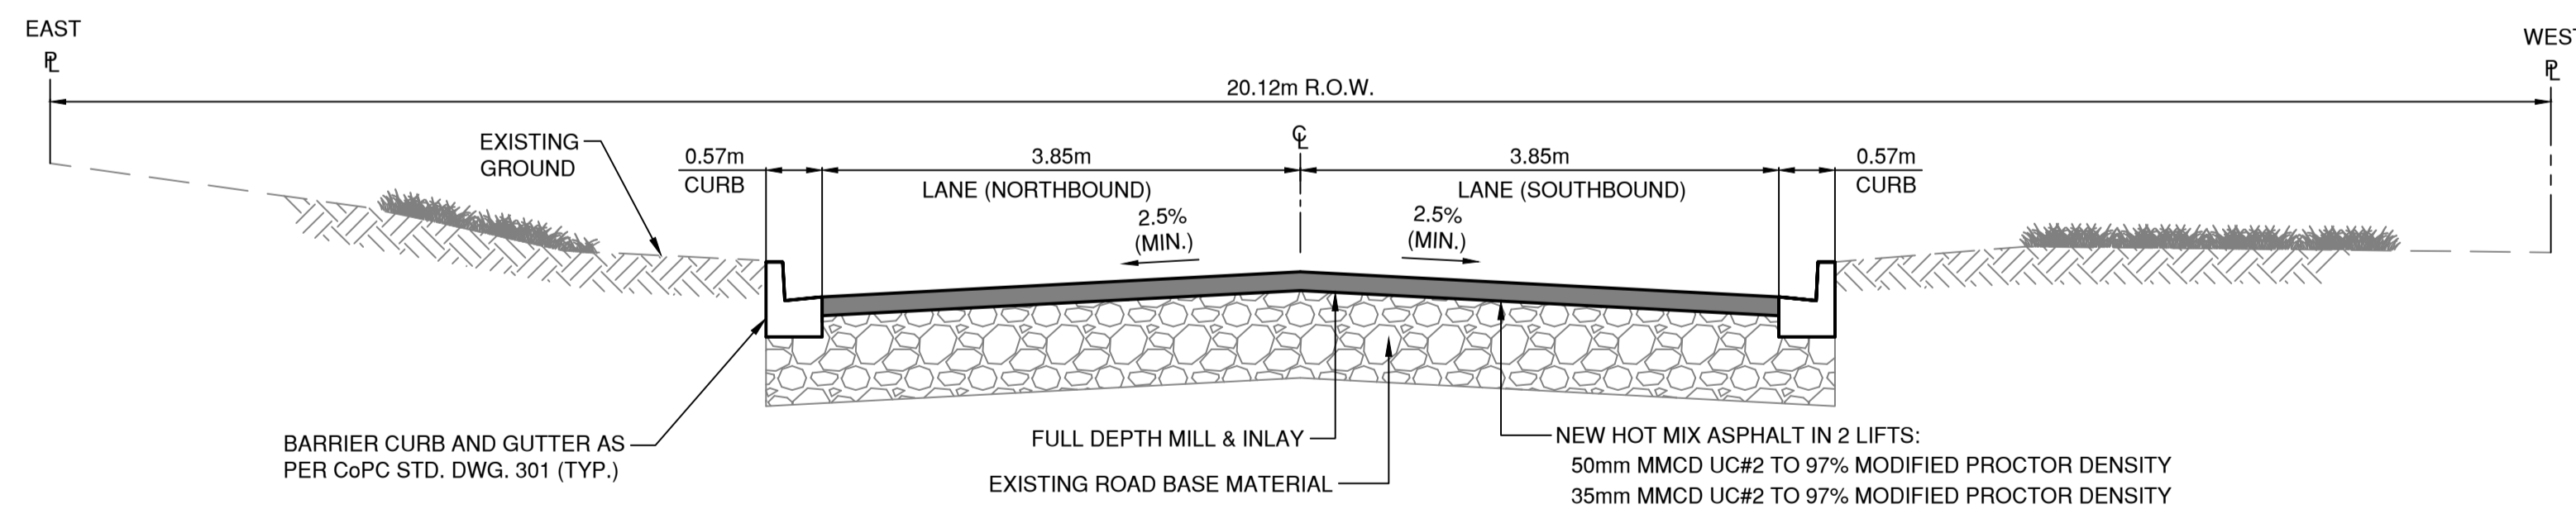

EDINBURGH STREET - TYPICAL CROSS SECTION

DESCRIPTION OF PROPOSED WORK:
 ROAD - FULL DEPTH MILL AND REPAVE. NEW BARRIER CURB AND GUTTER
 STORM - UPGRADE 200 - 250mm STORM MAIN

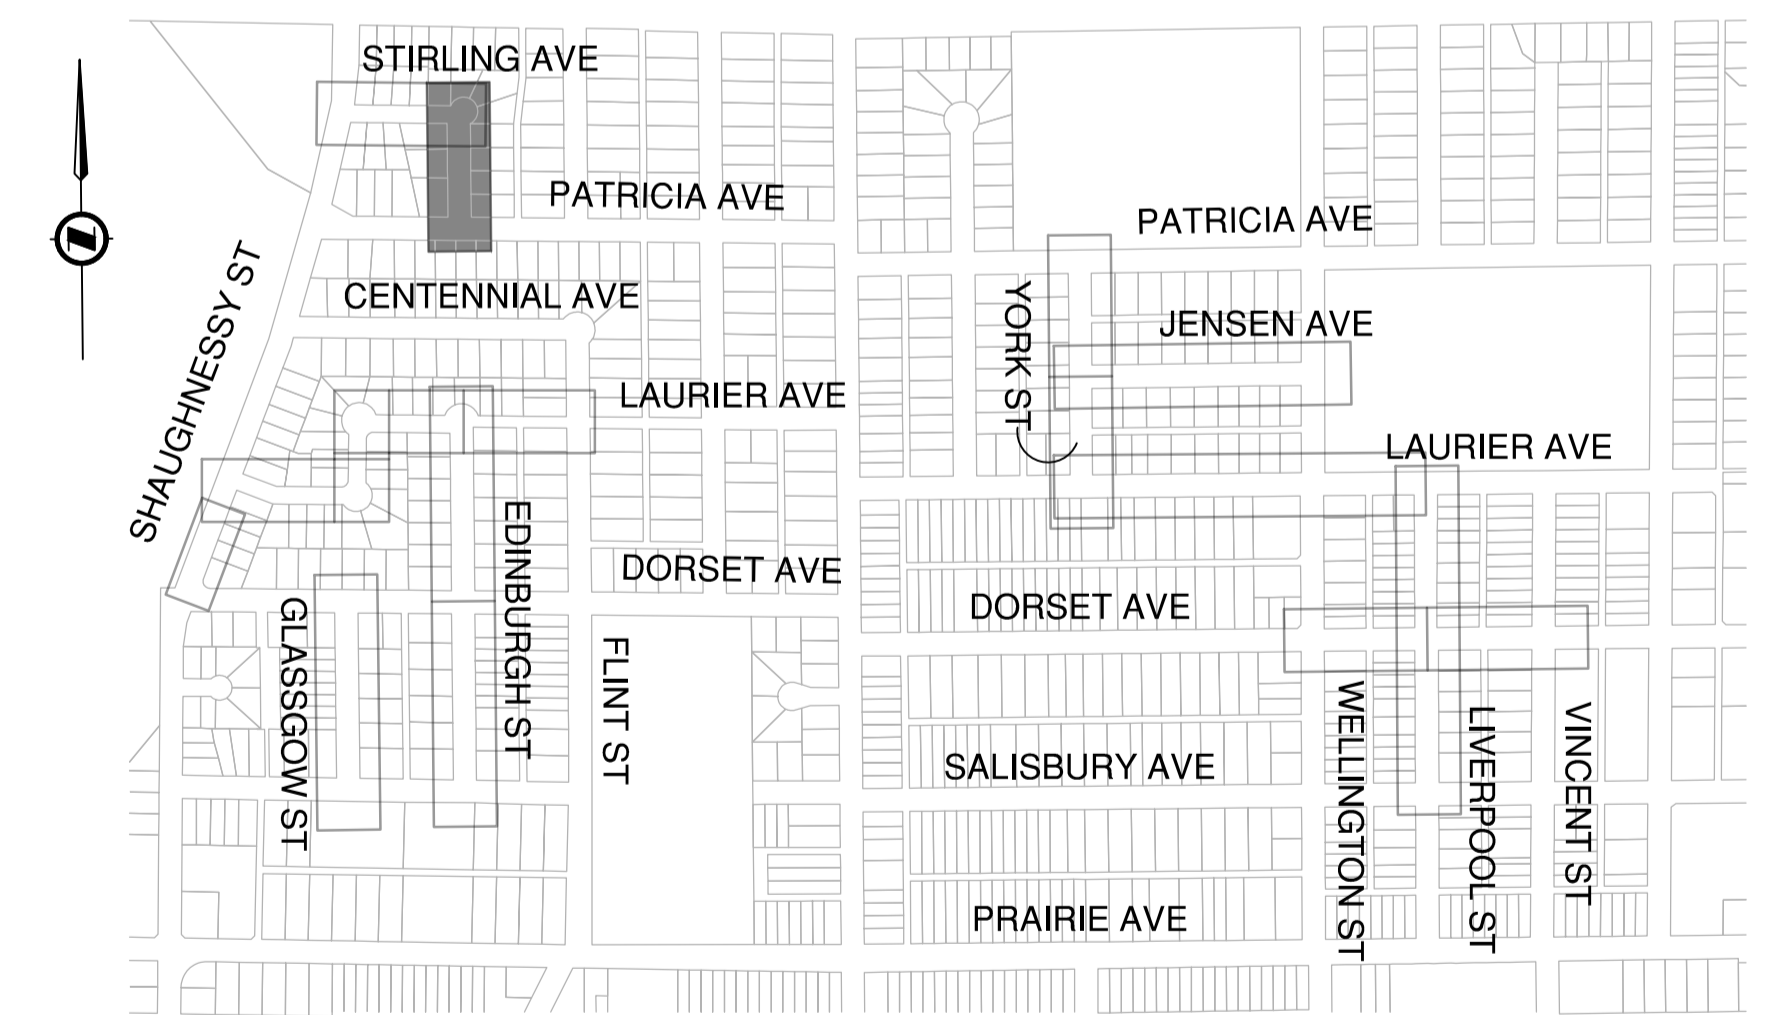

KEY PLAN
 N.T.S.