



GLASGOW STREET

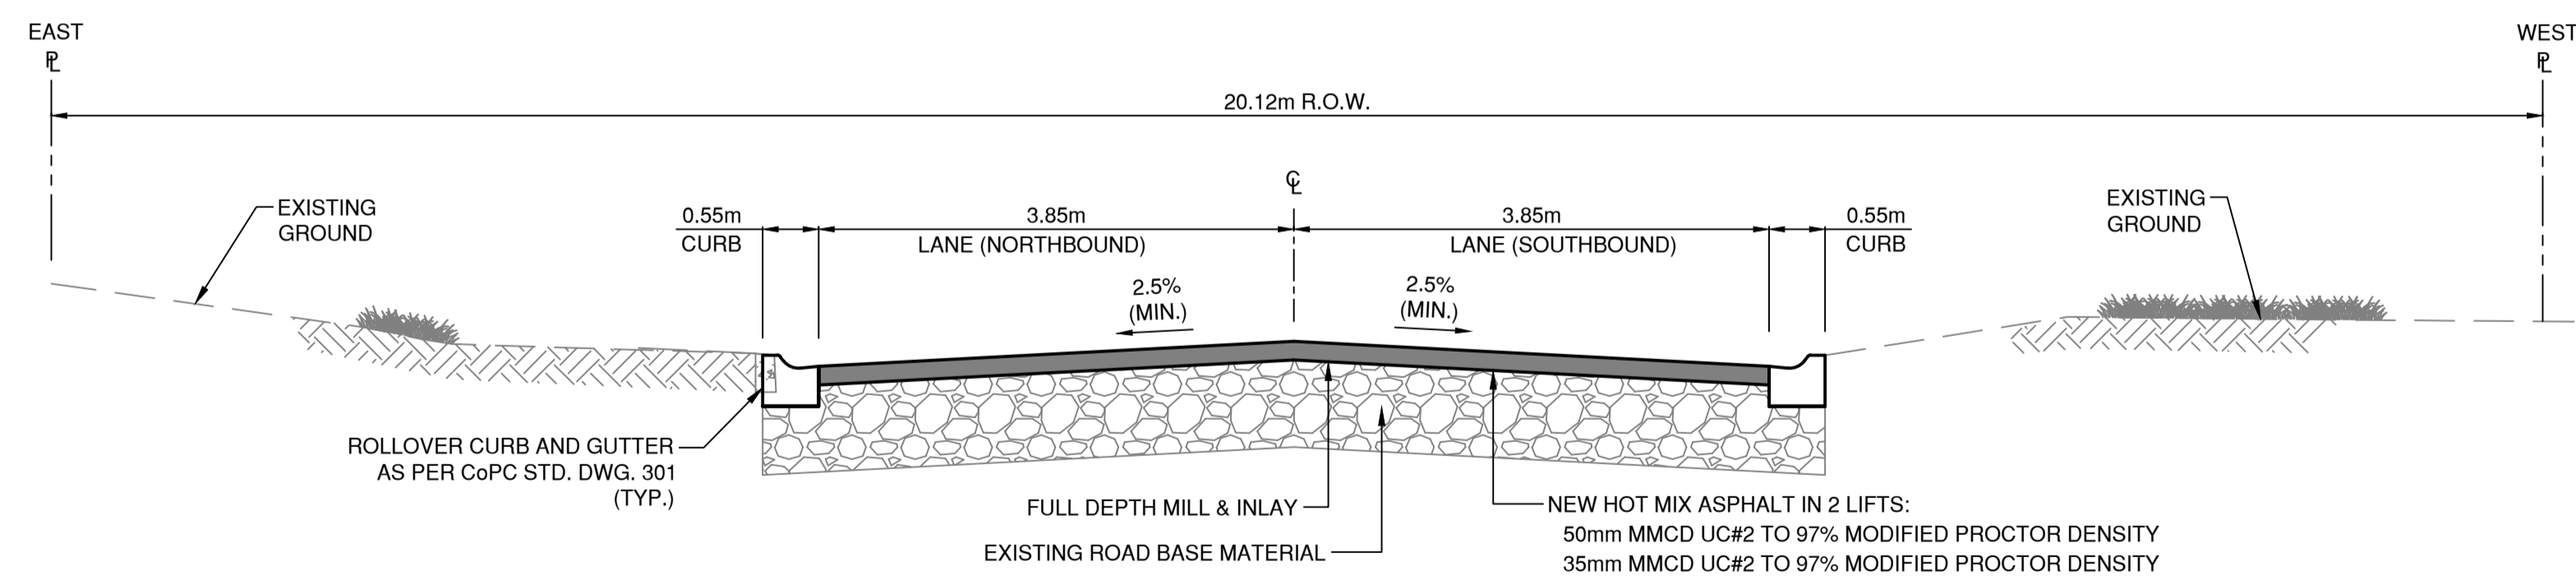

GLASGOW STREET - TYPICAL CROSS SECTION

DESCRIPTION OF PROPOSED WORK:
 ROAD - FULL DEPTH MILL AND REPAVE. NEW BARRIER CURB AND GUTTER
 STORM - UPGRADE STORM 200 TO 300mm STORM MAIN
 WATER - REPLACE EXISTING 100 CAST IRON WATERMAIN WITH 150 DUCTILE IRON

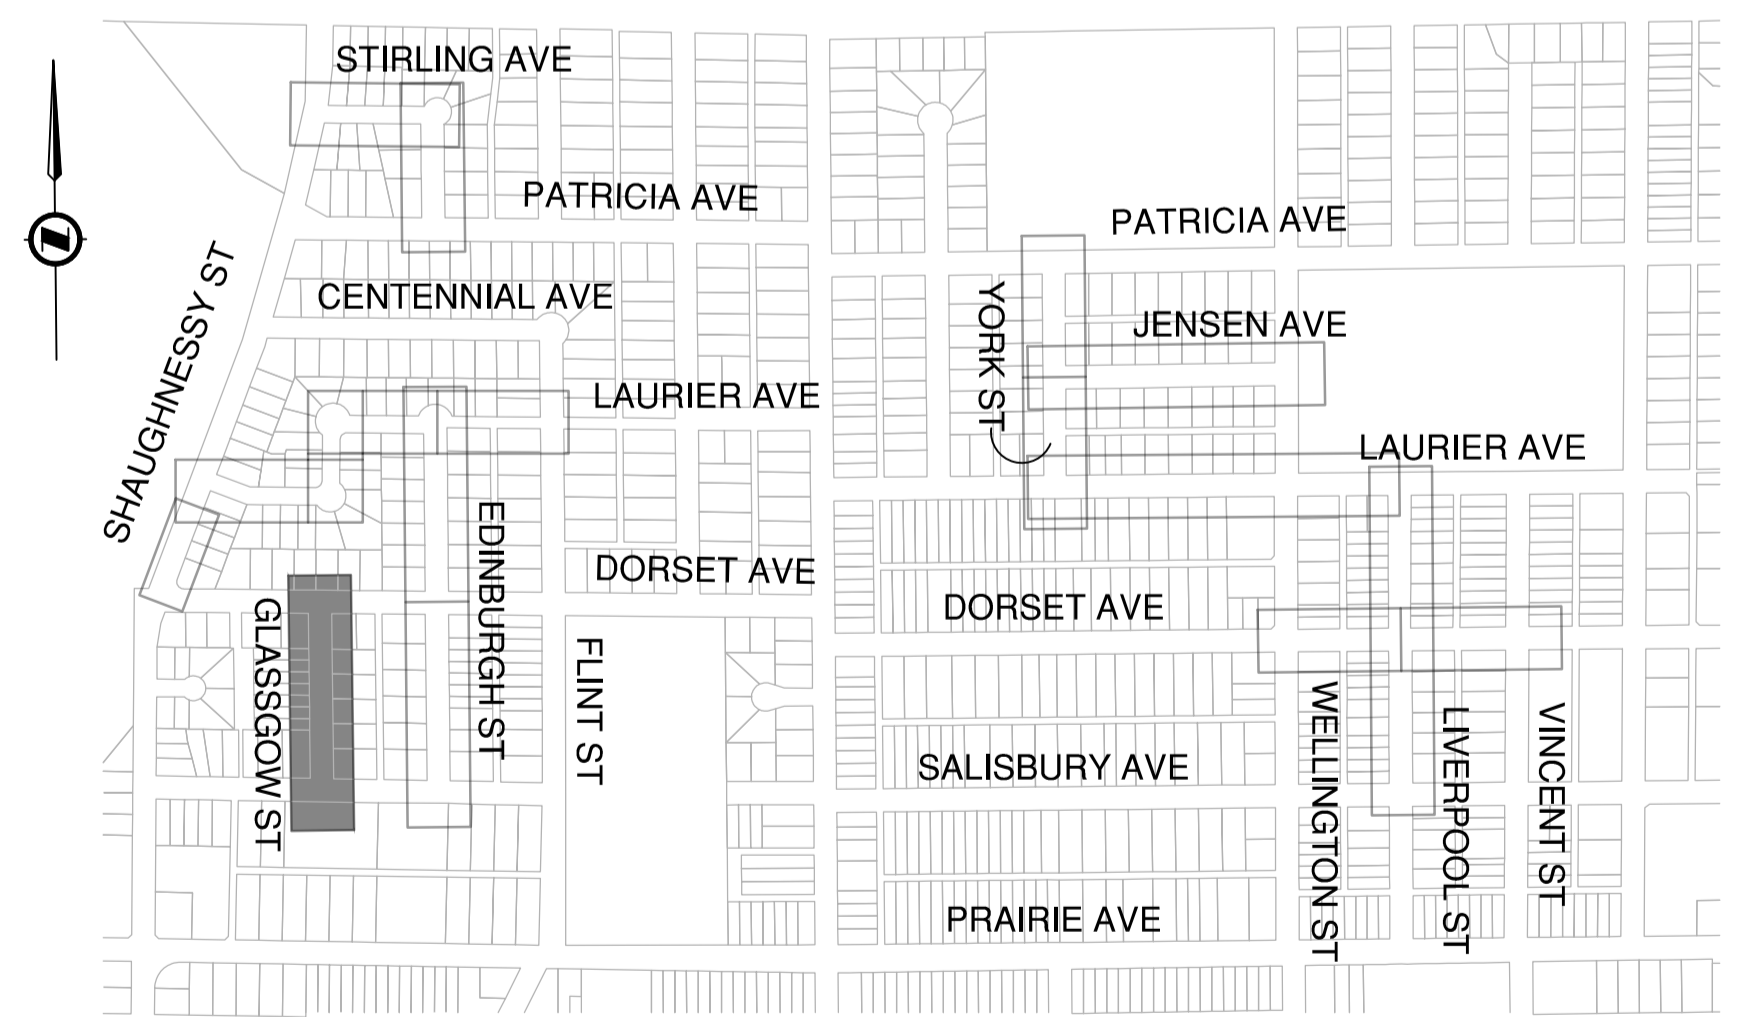

KEY PLAN
N.T.S.