



STIRLING AVENUE

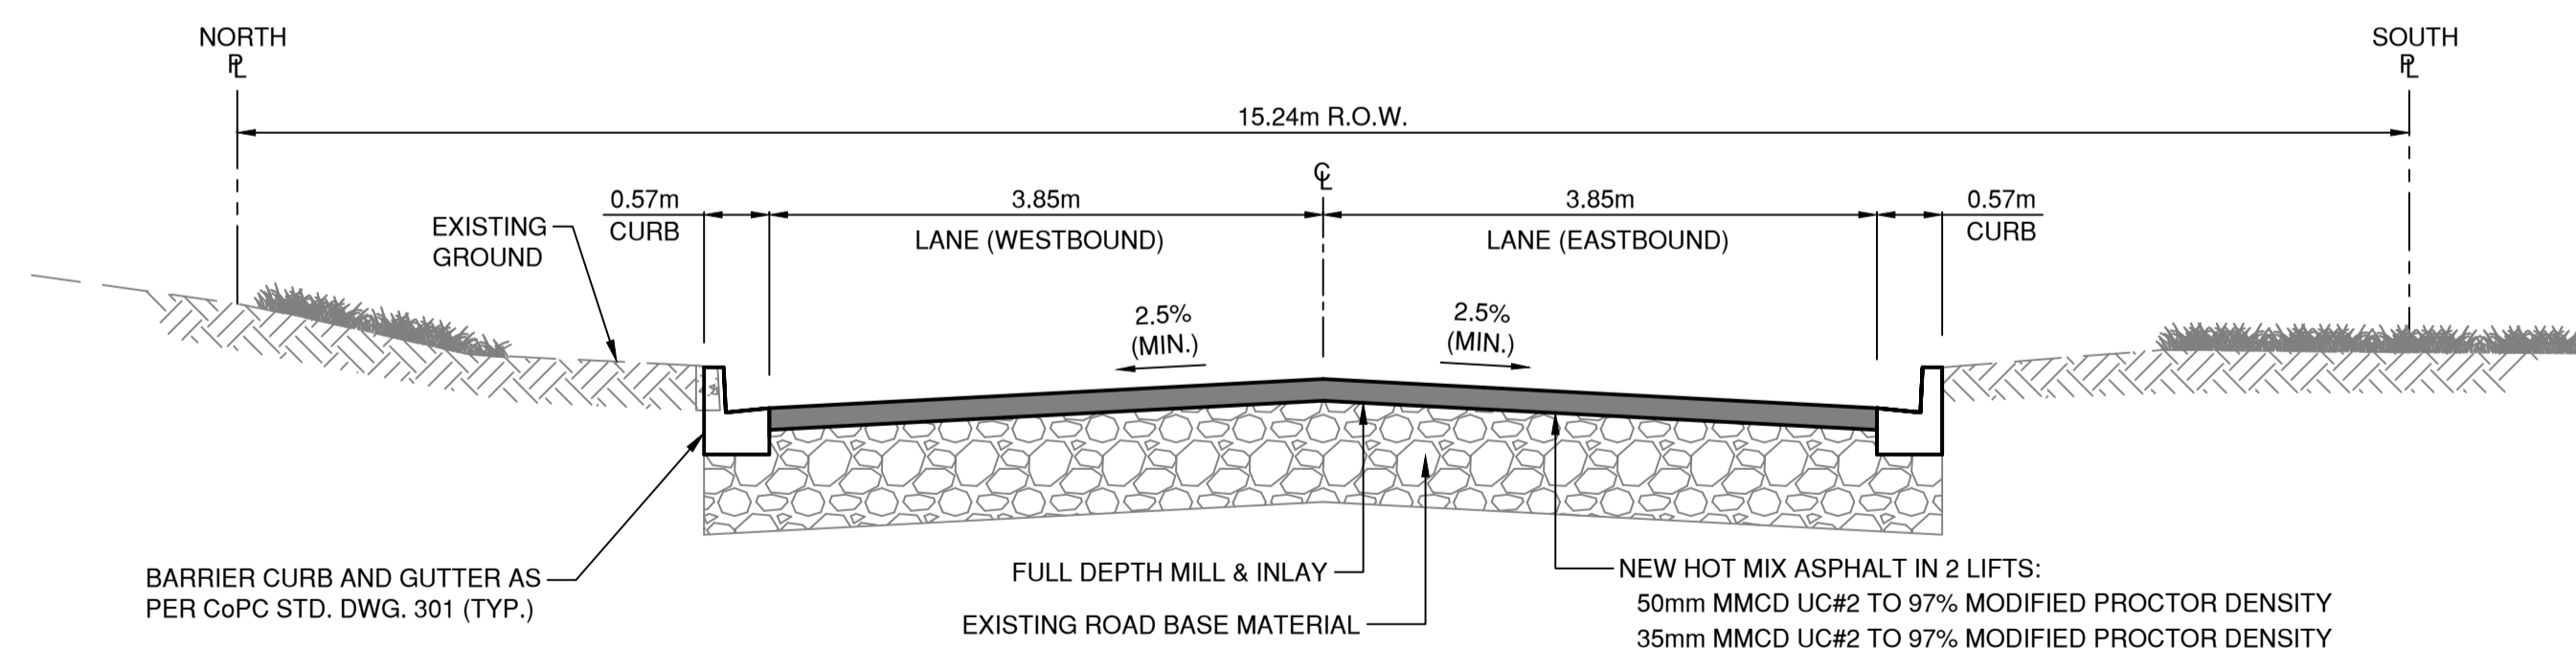

STIRLING AVENUE - TYPICAL CROSS SECTION

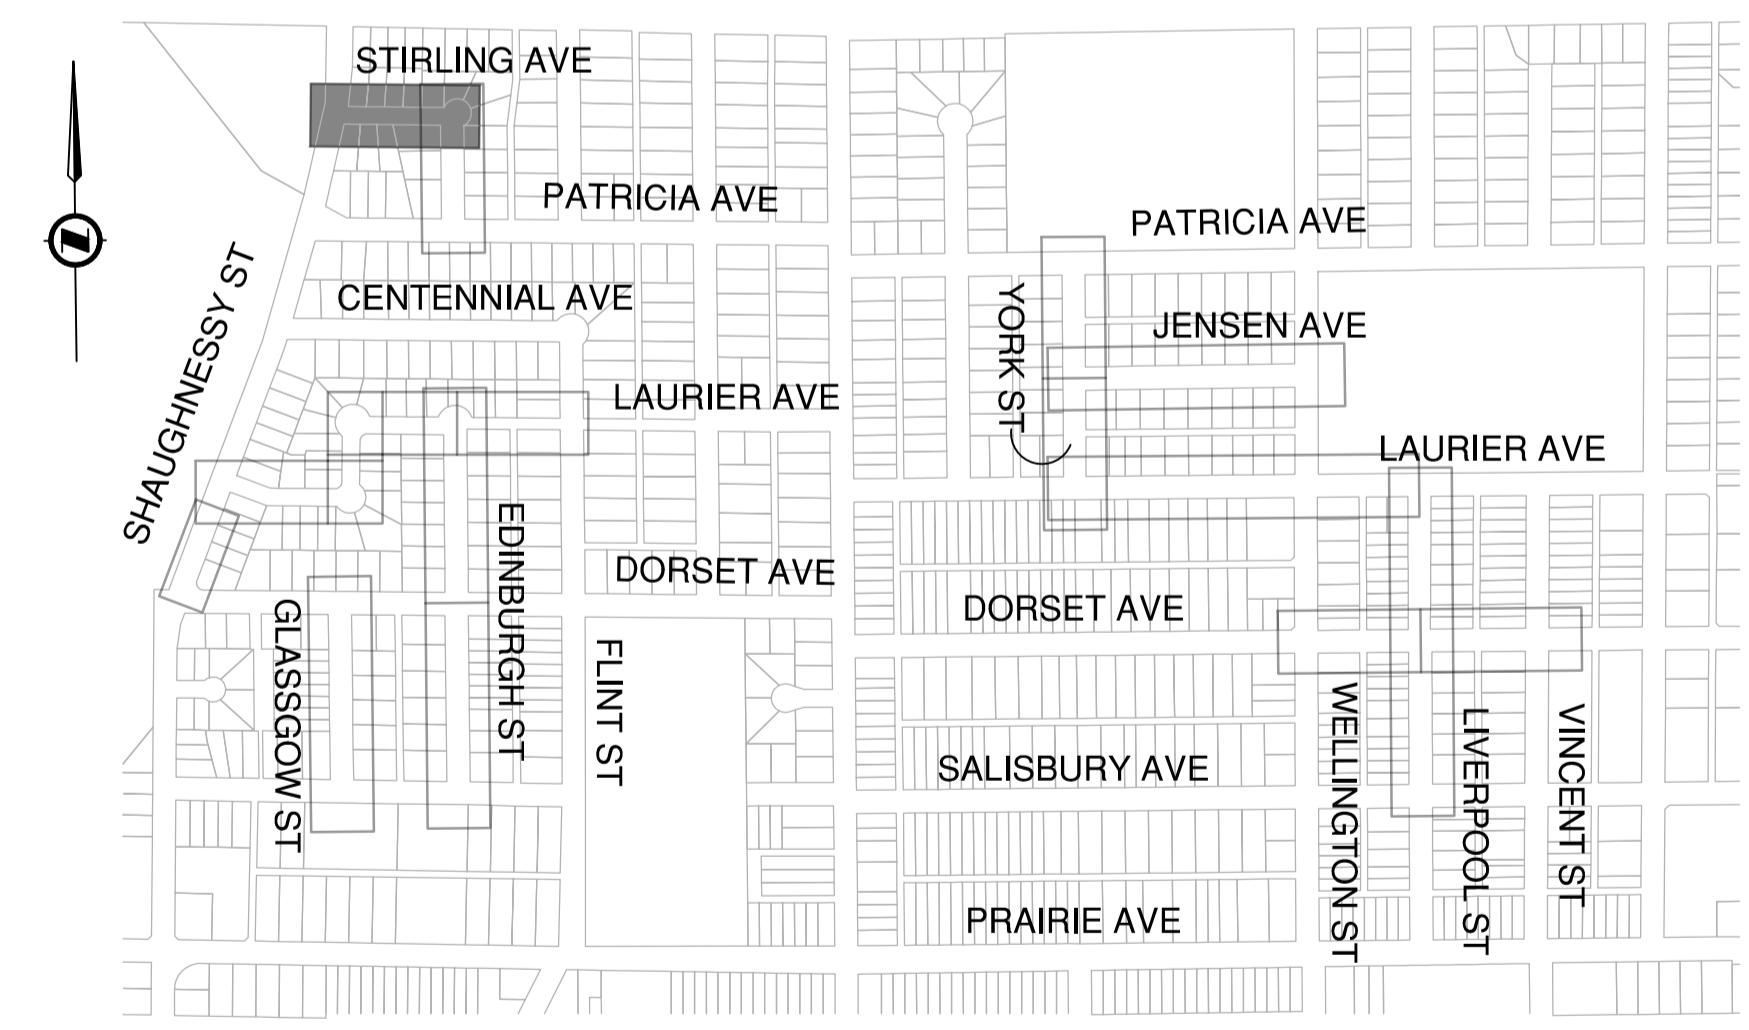

KEY PLAN
N.T.S.

DESCRIPTION OF PROPOSED WORK:
ROAD - FULL DEPTH MILL AND REPAVE. NEW BARRIER CURB AND GUTTER
STORM - UPGRADE 200 - 250mm STORM MAIN