



YORK STREET



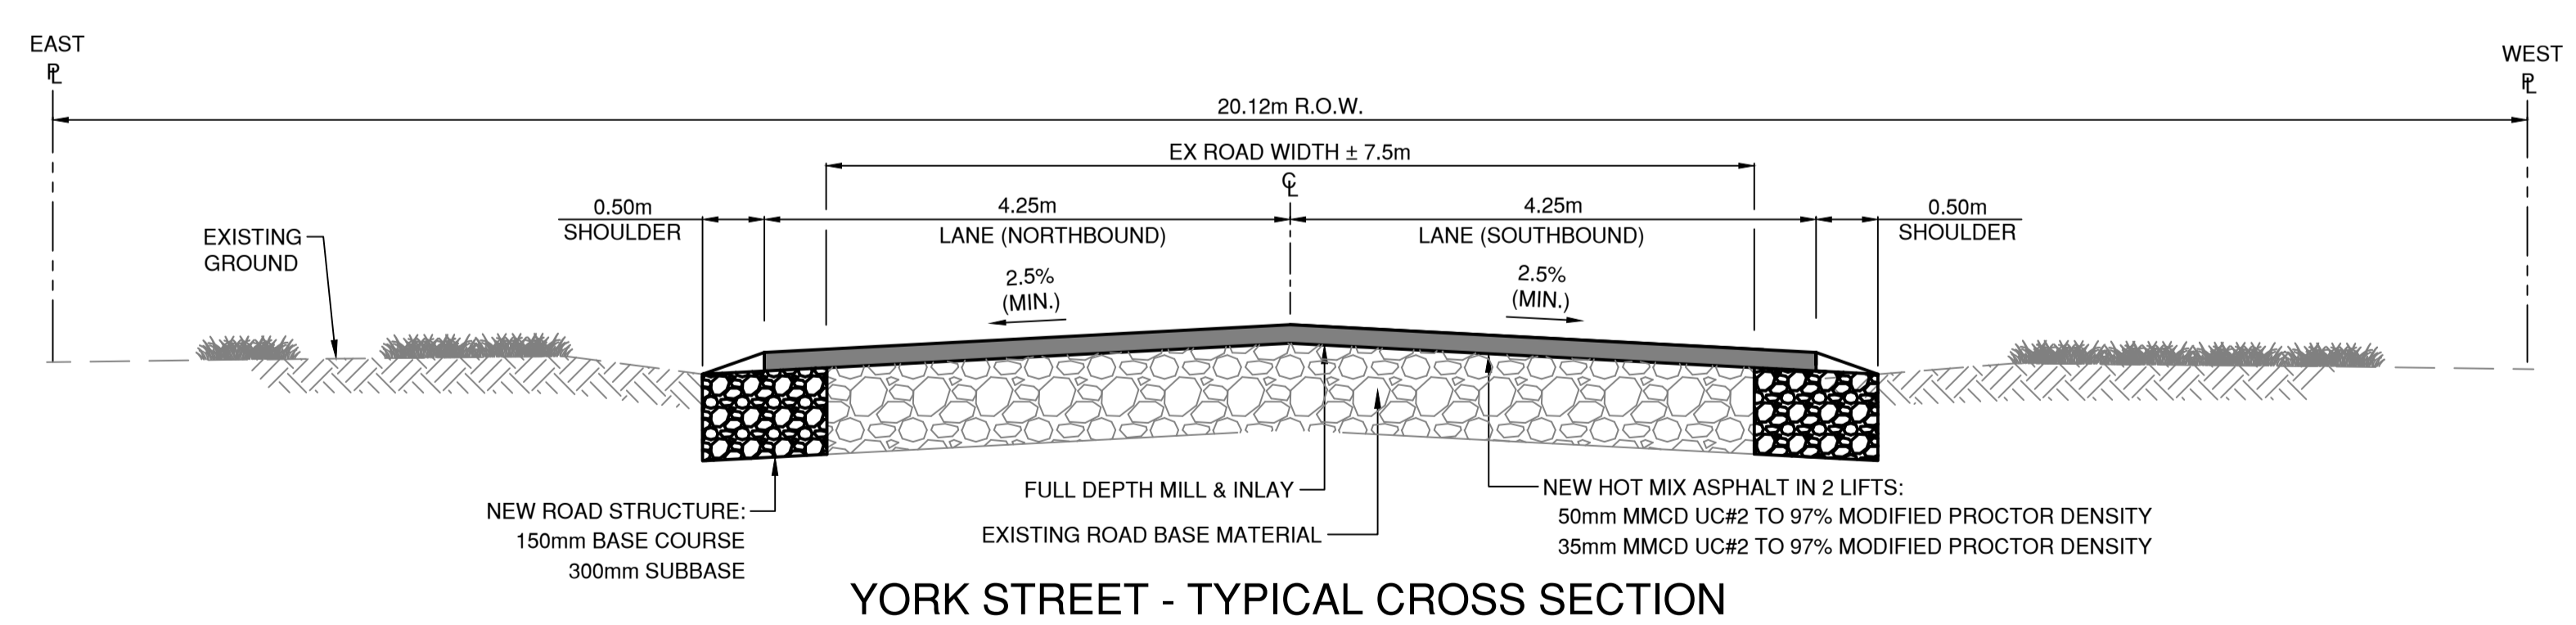


YORK STREET - TYPICAL CROSS SECTION

DESCRIPTION OF PROPOSED WORK:
 ROAD - FULL DEPTH MILL AND REPAVE.
 STORM - NEW 250mm STORM SEWER

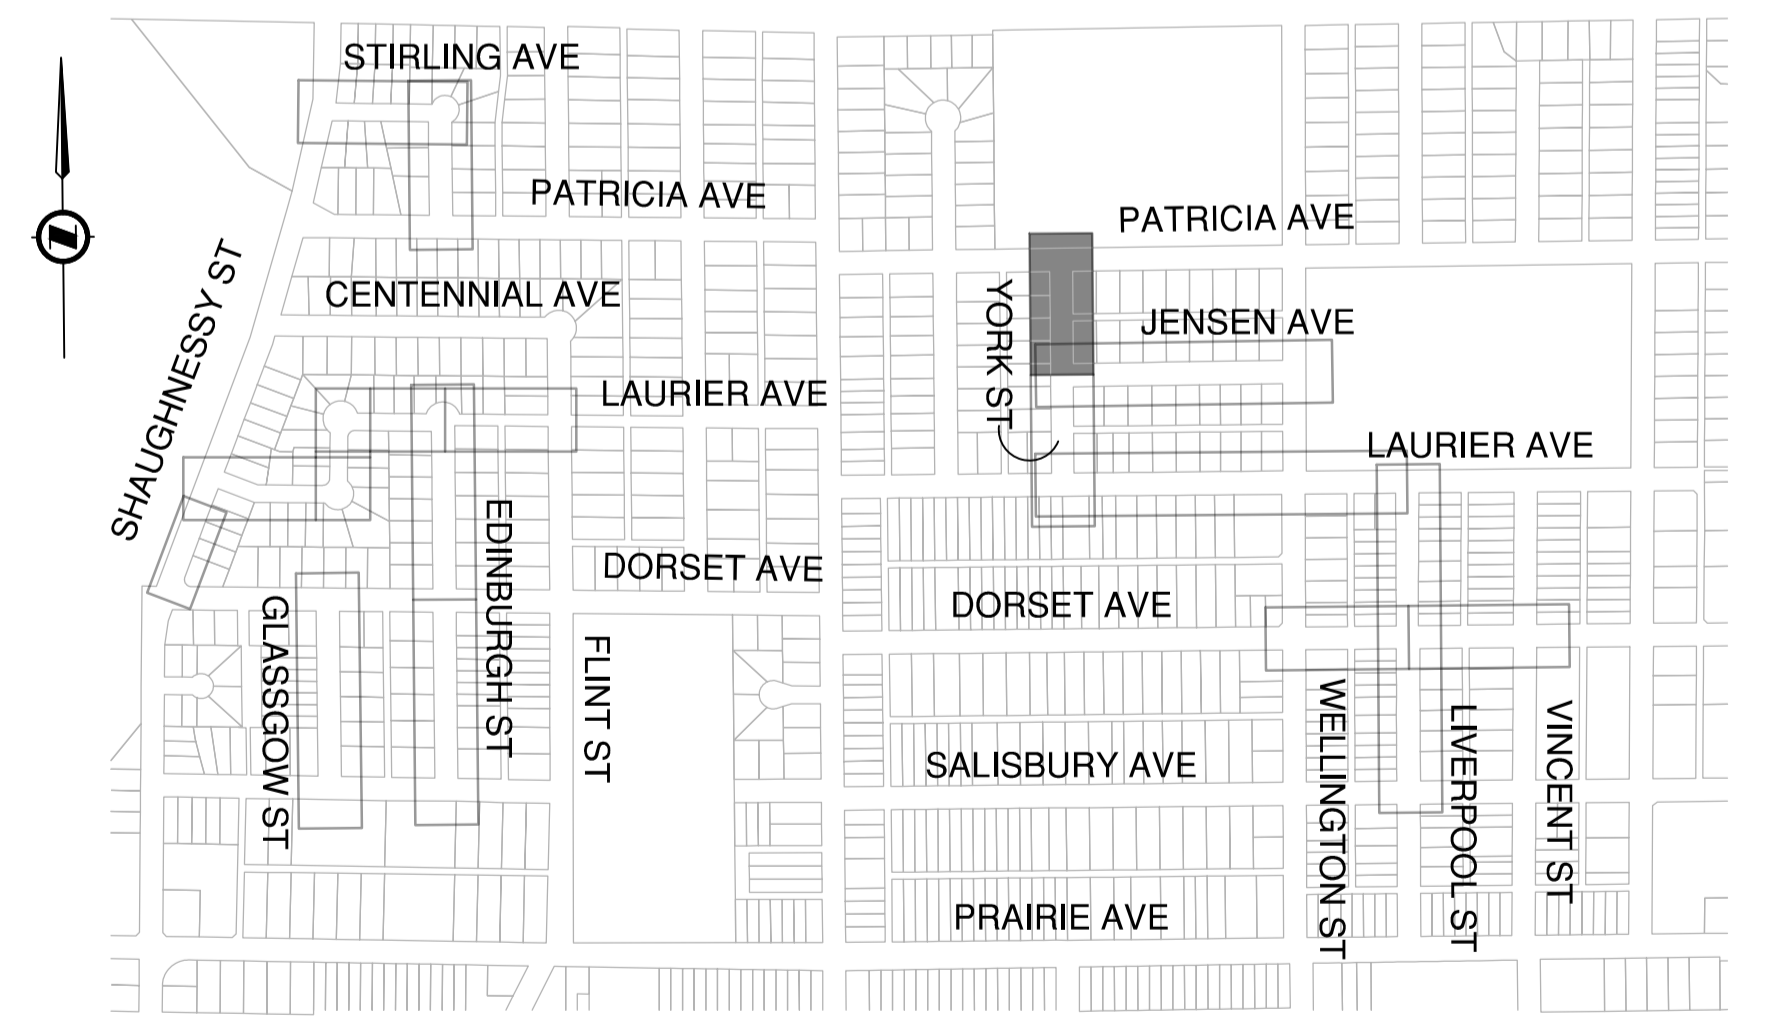

KEY PLAN
 N.T.S.

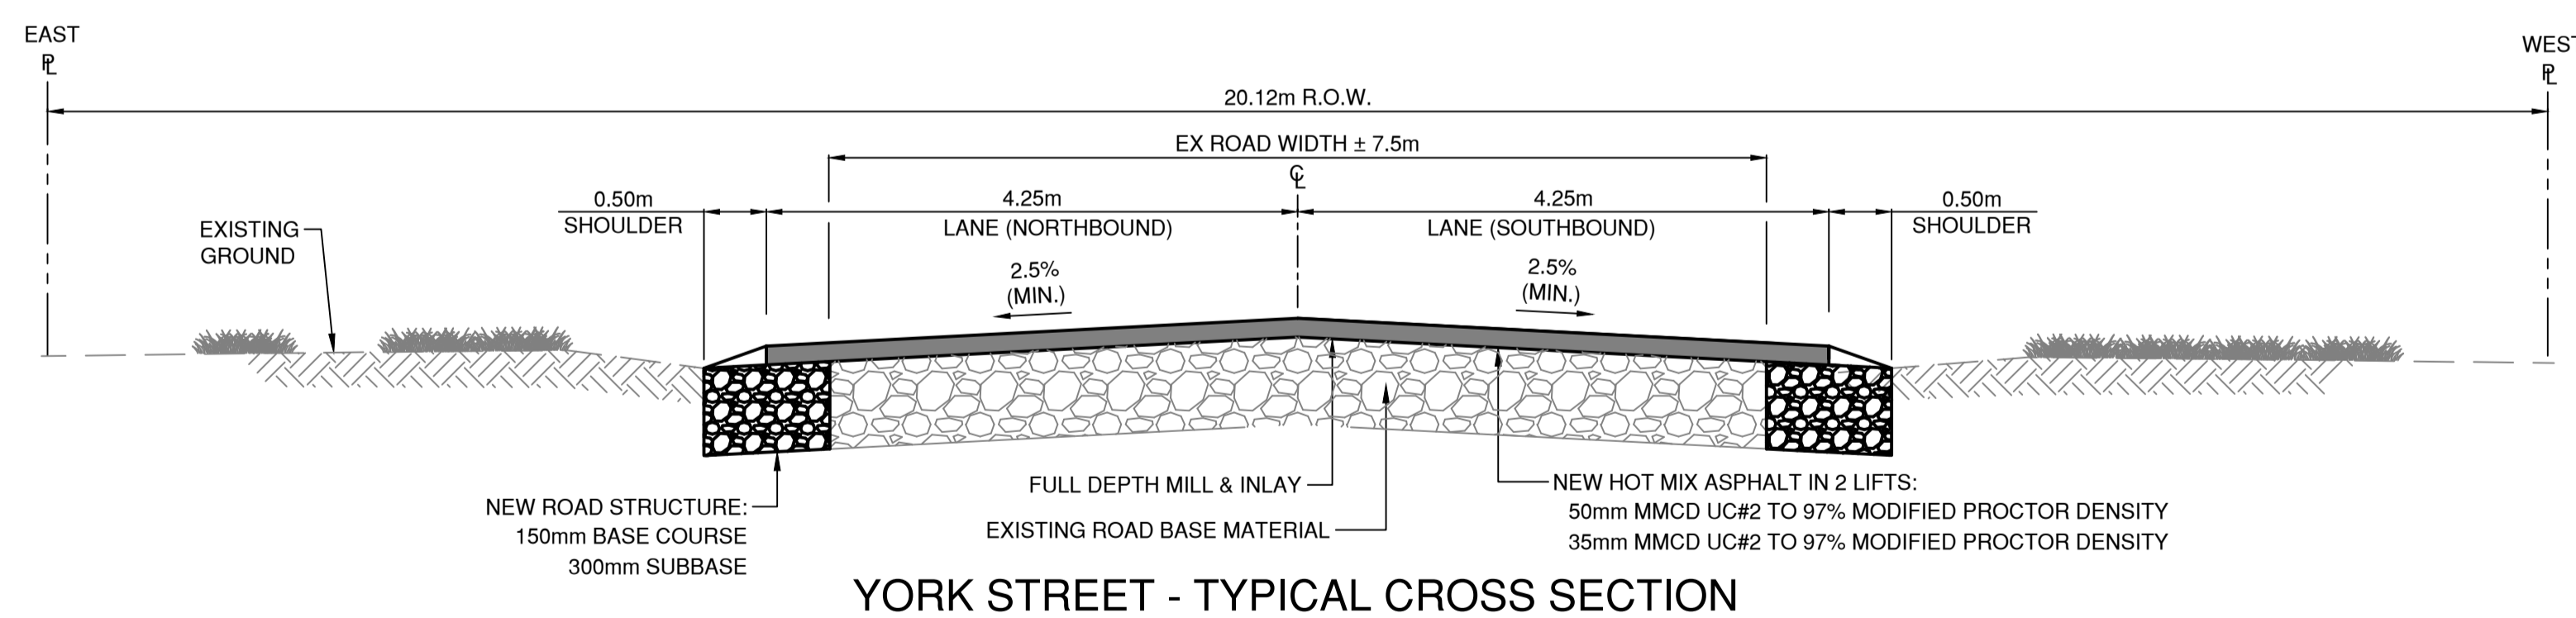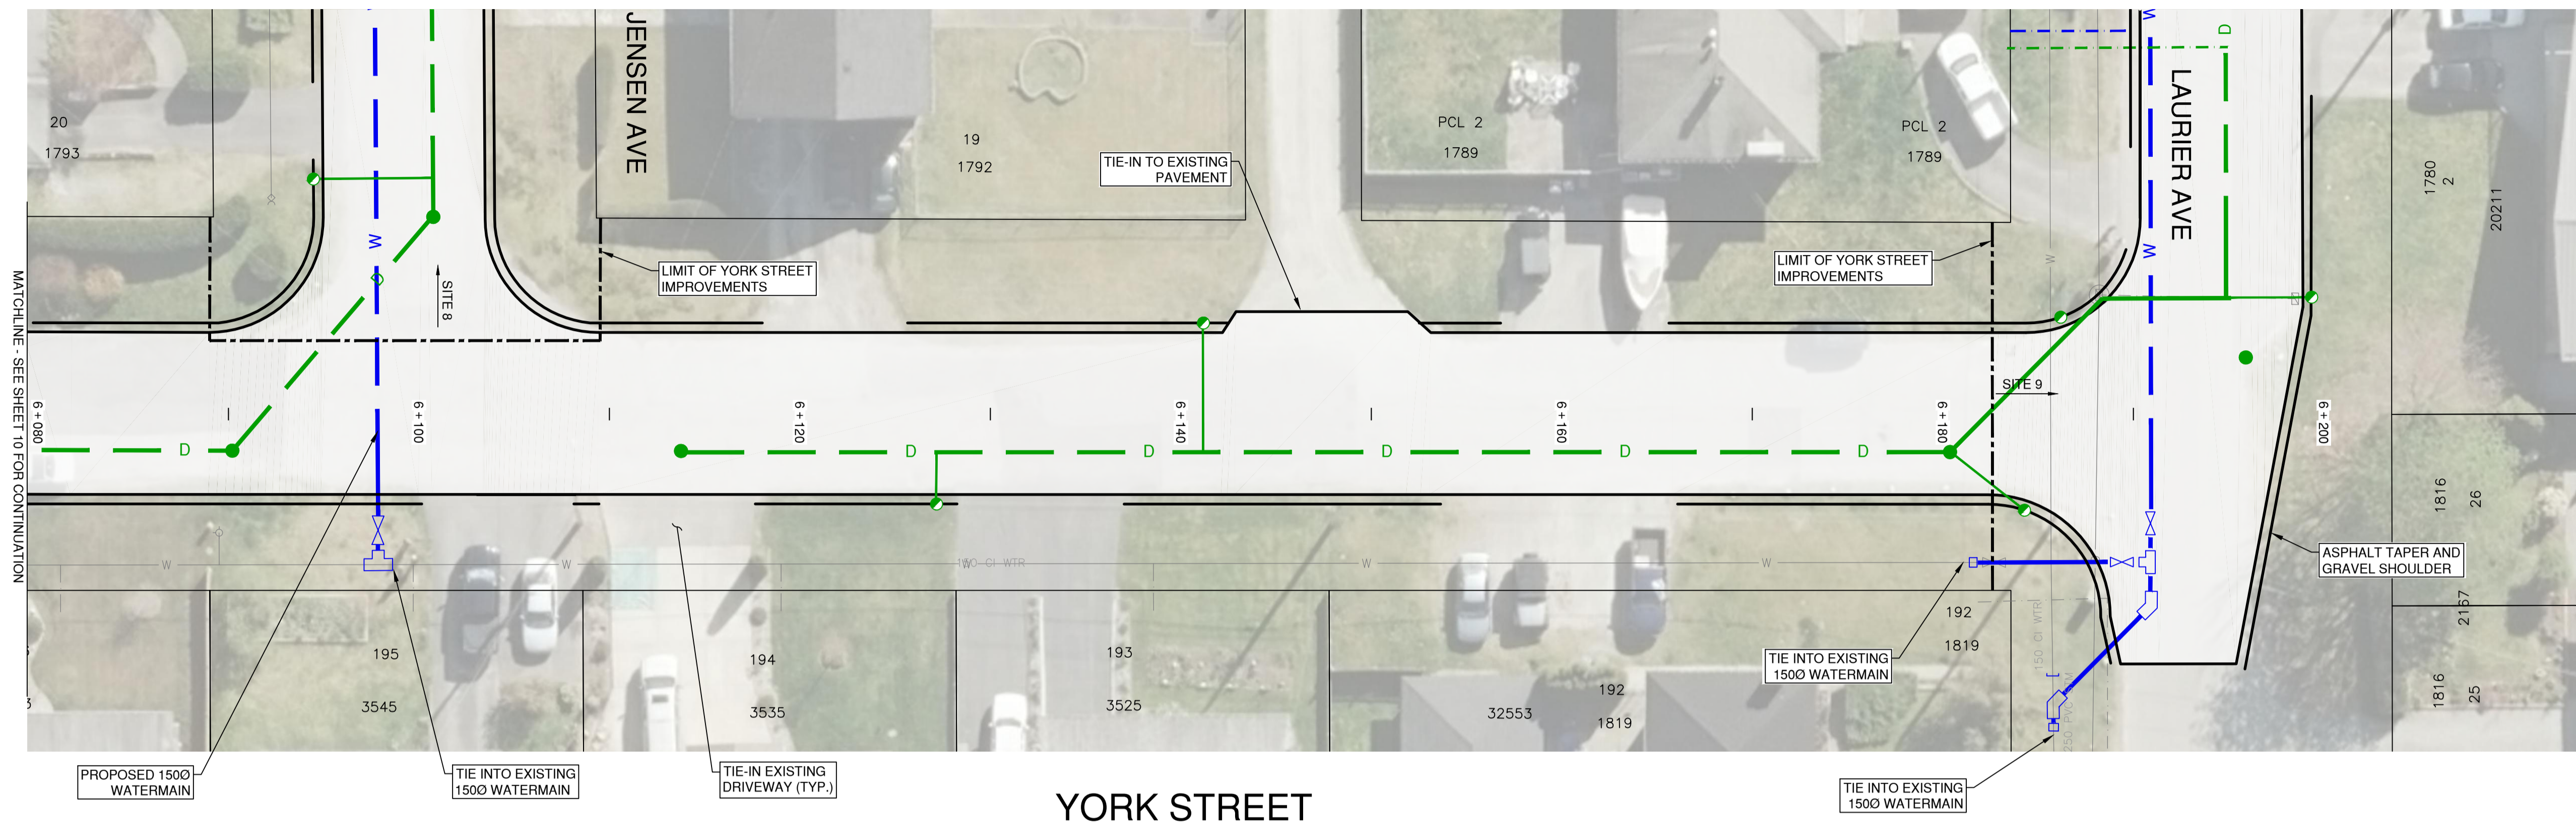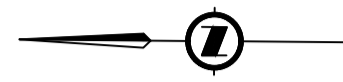

DESCRIPTION OF PROPOSED WORK:
ROAD - FULL DEPTH MILL AND REPAVE.
STORM - NEW 250mm STORM SEWER

