

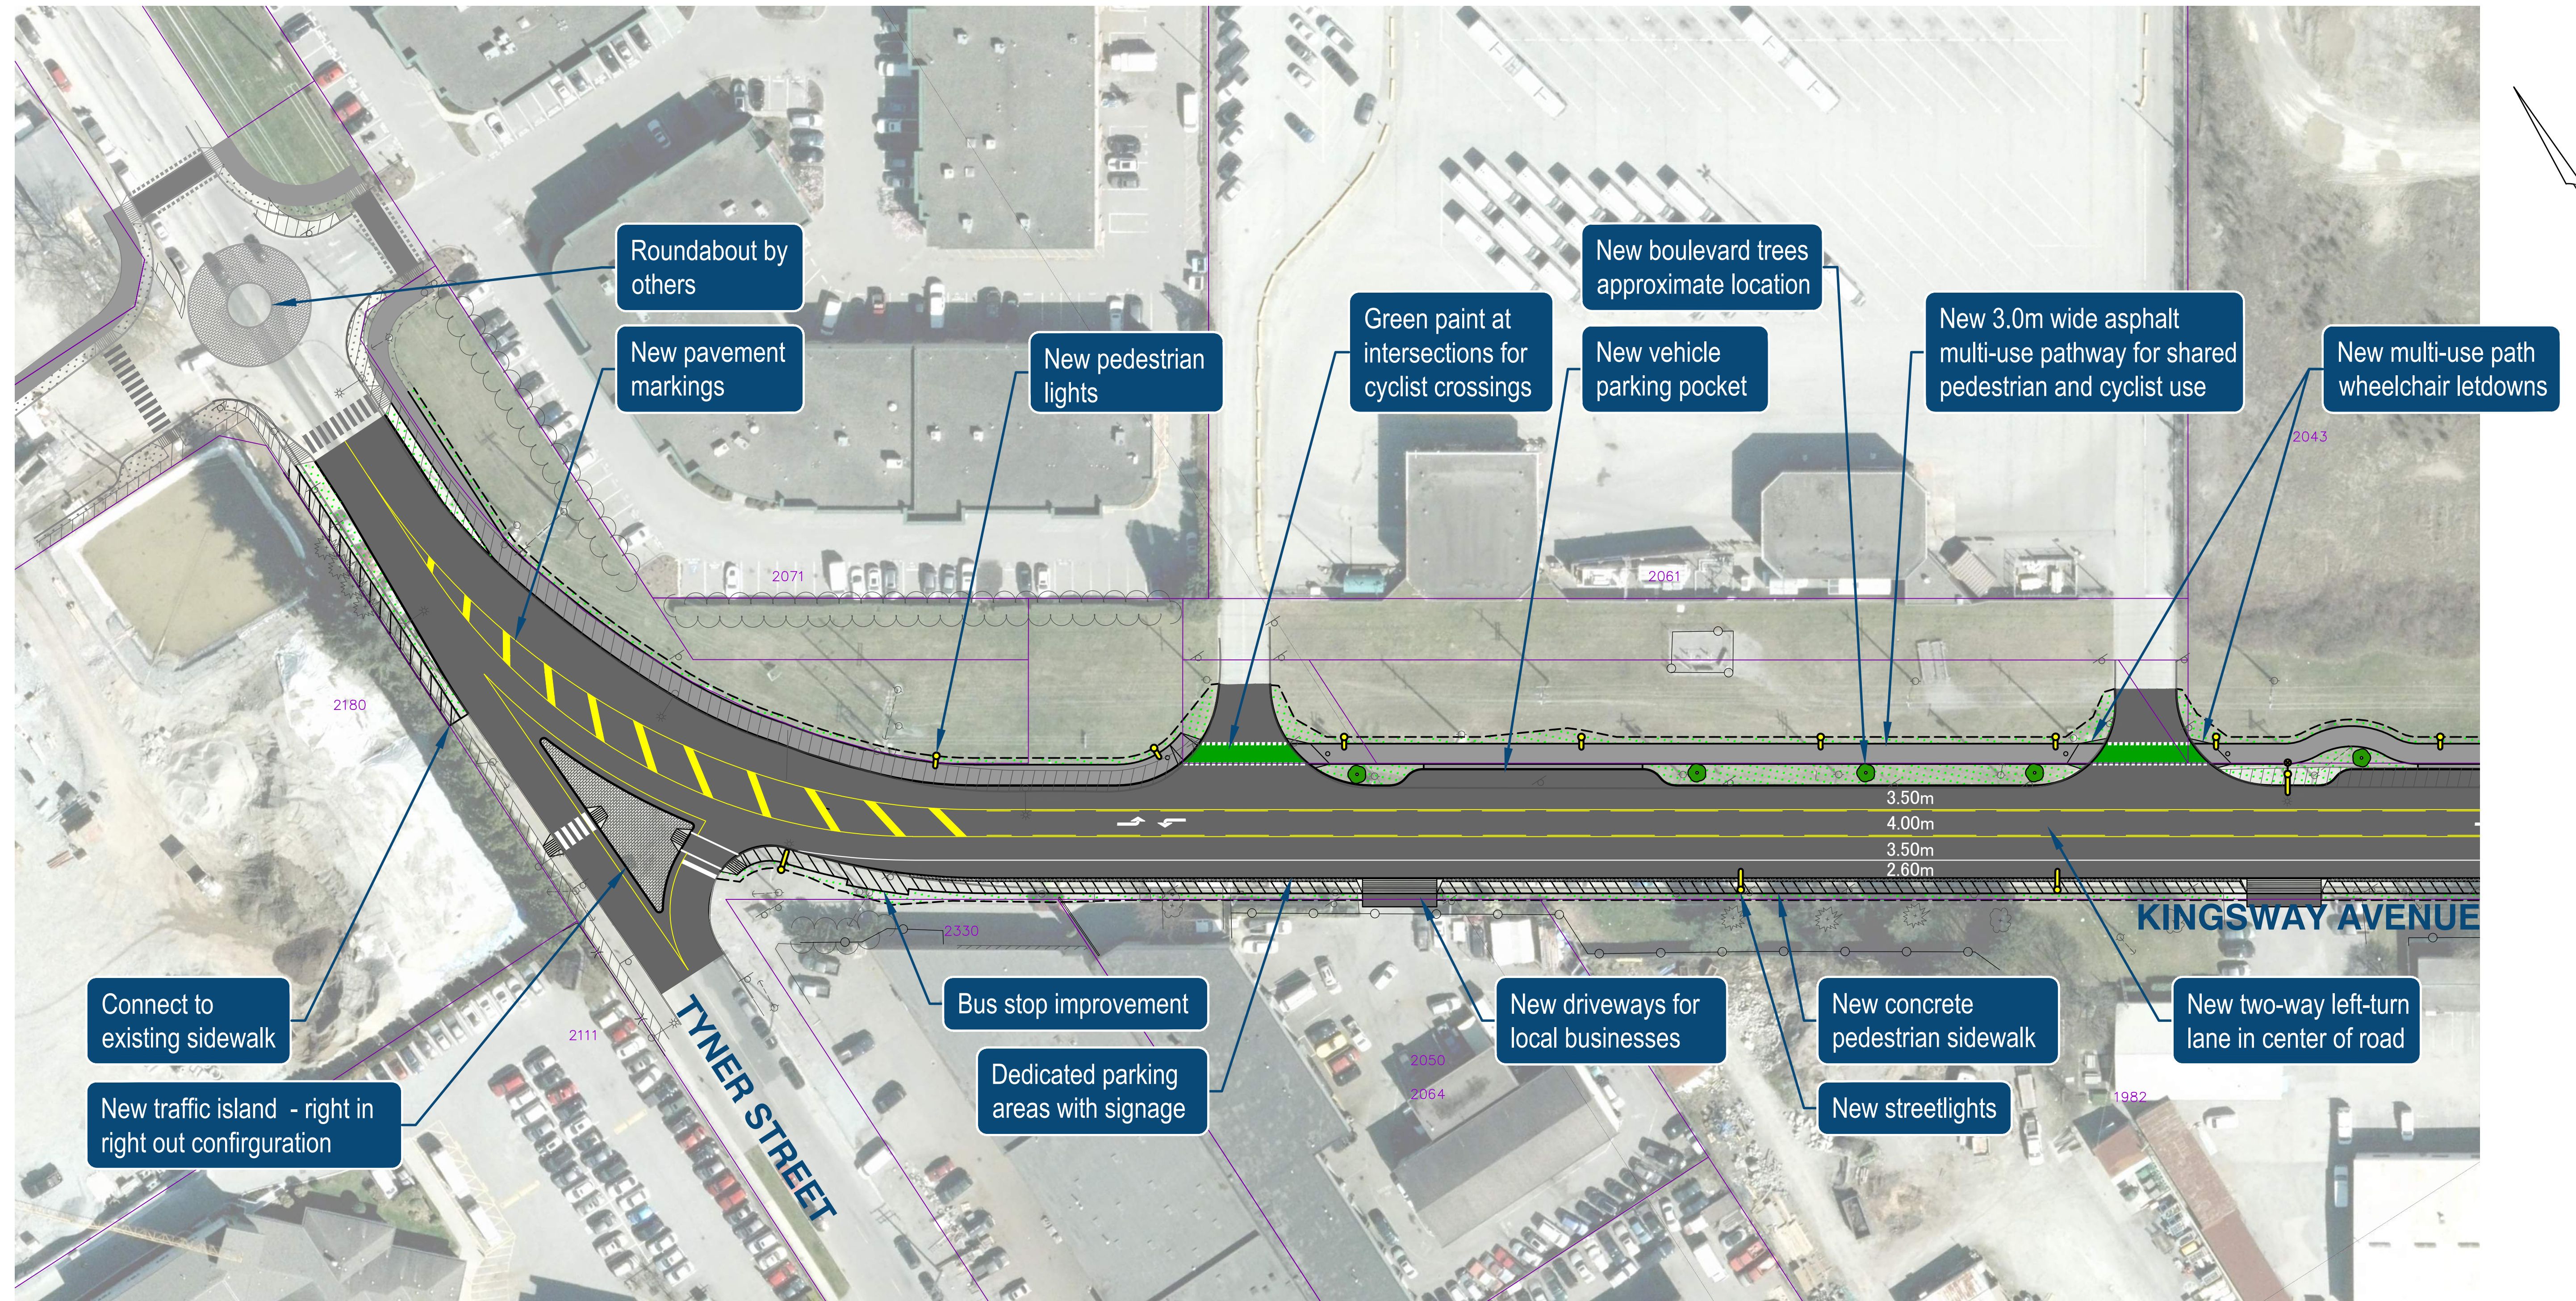
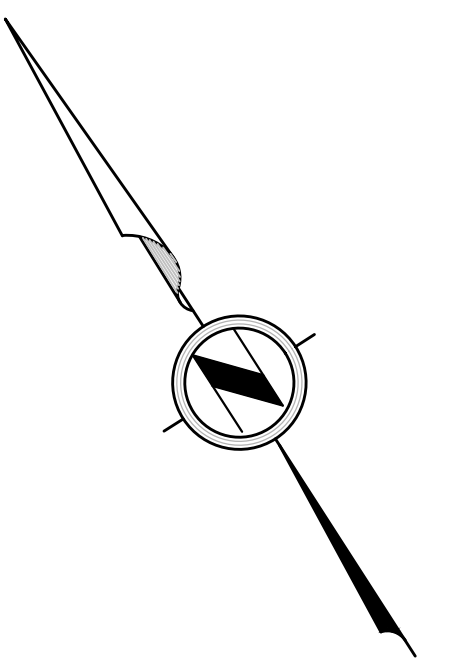
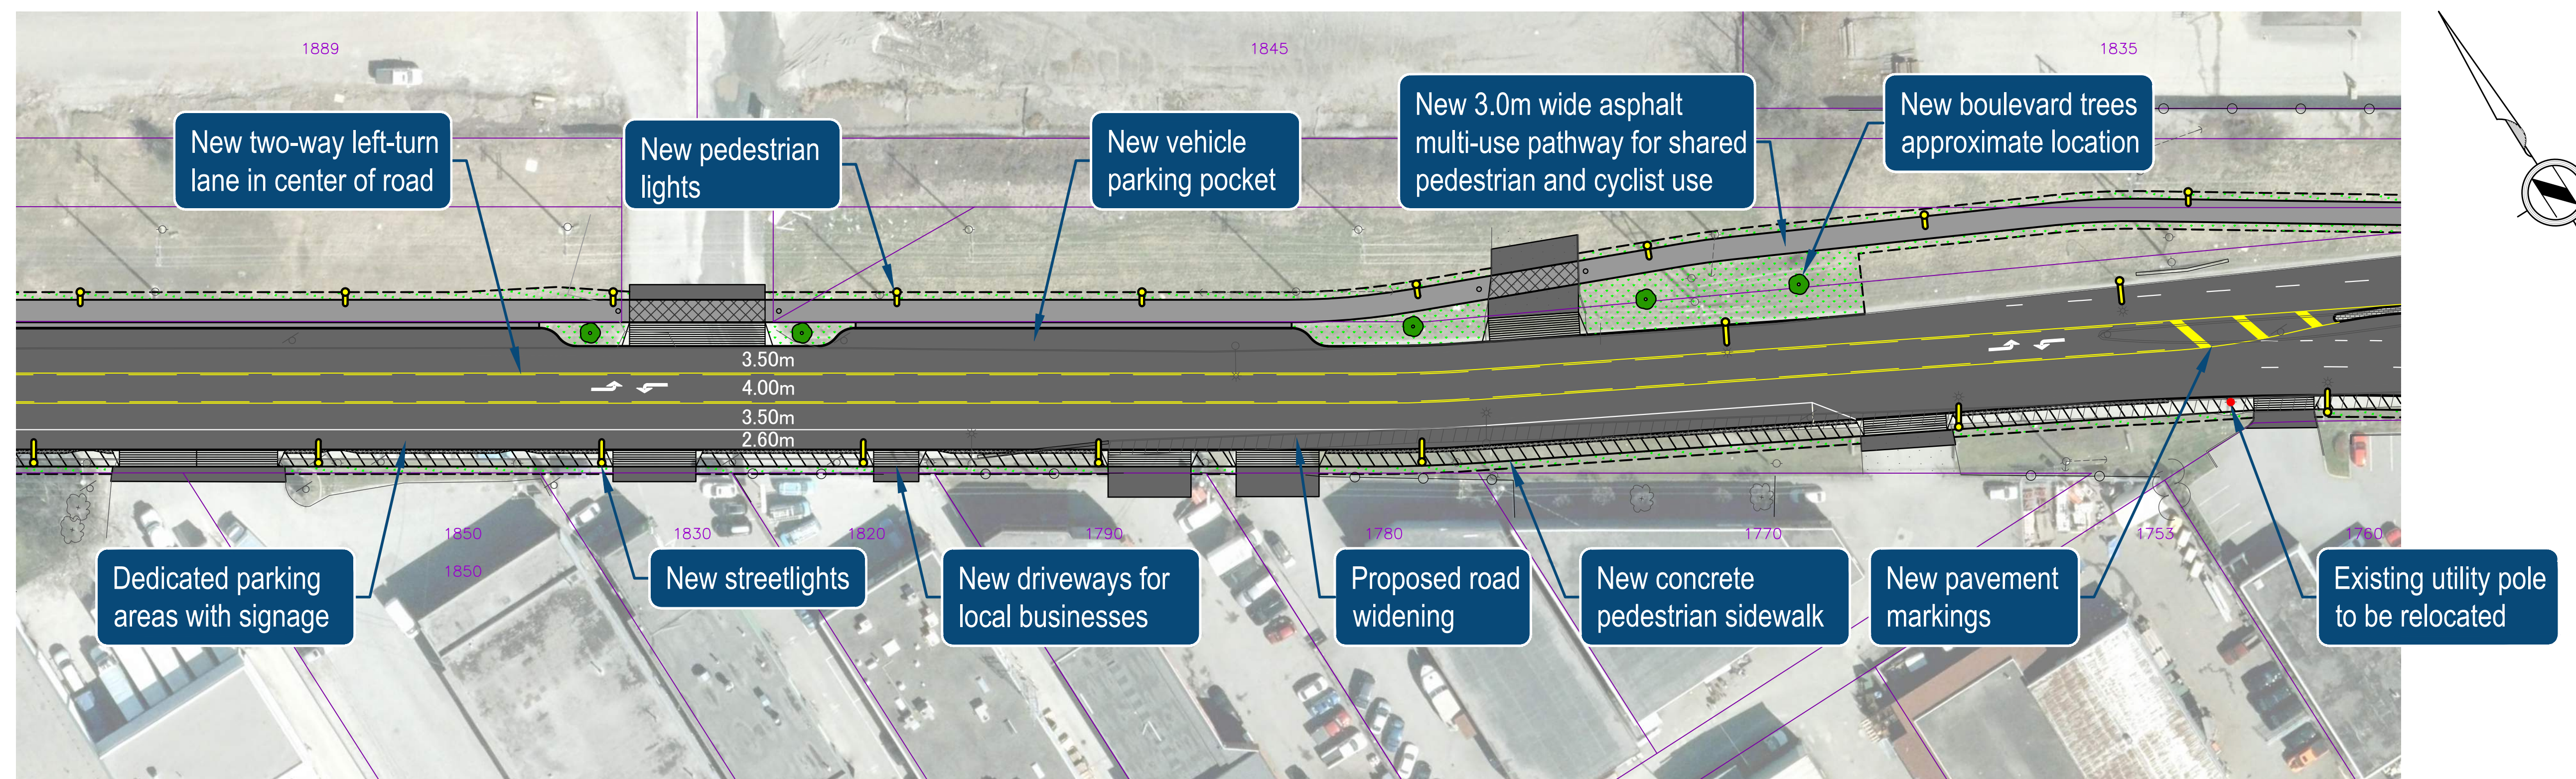


KINGSWAY AVENUE

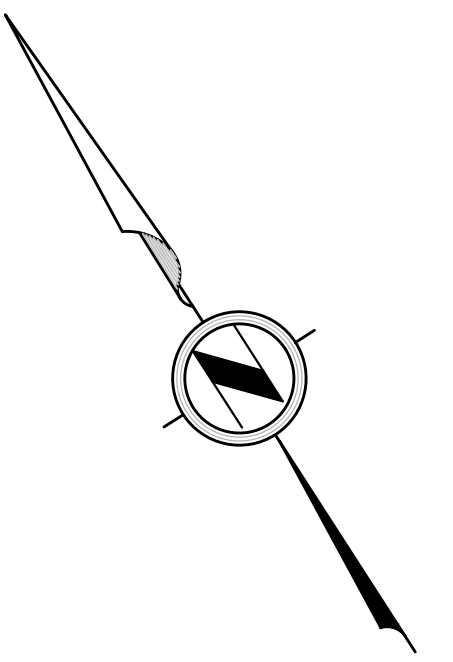


KINGSWAY AVENUE UPGRADES

KINGSWAY AVENUE

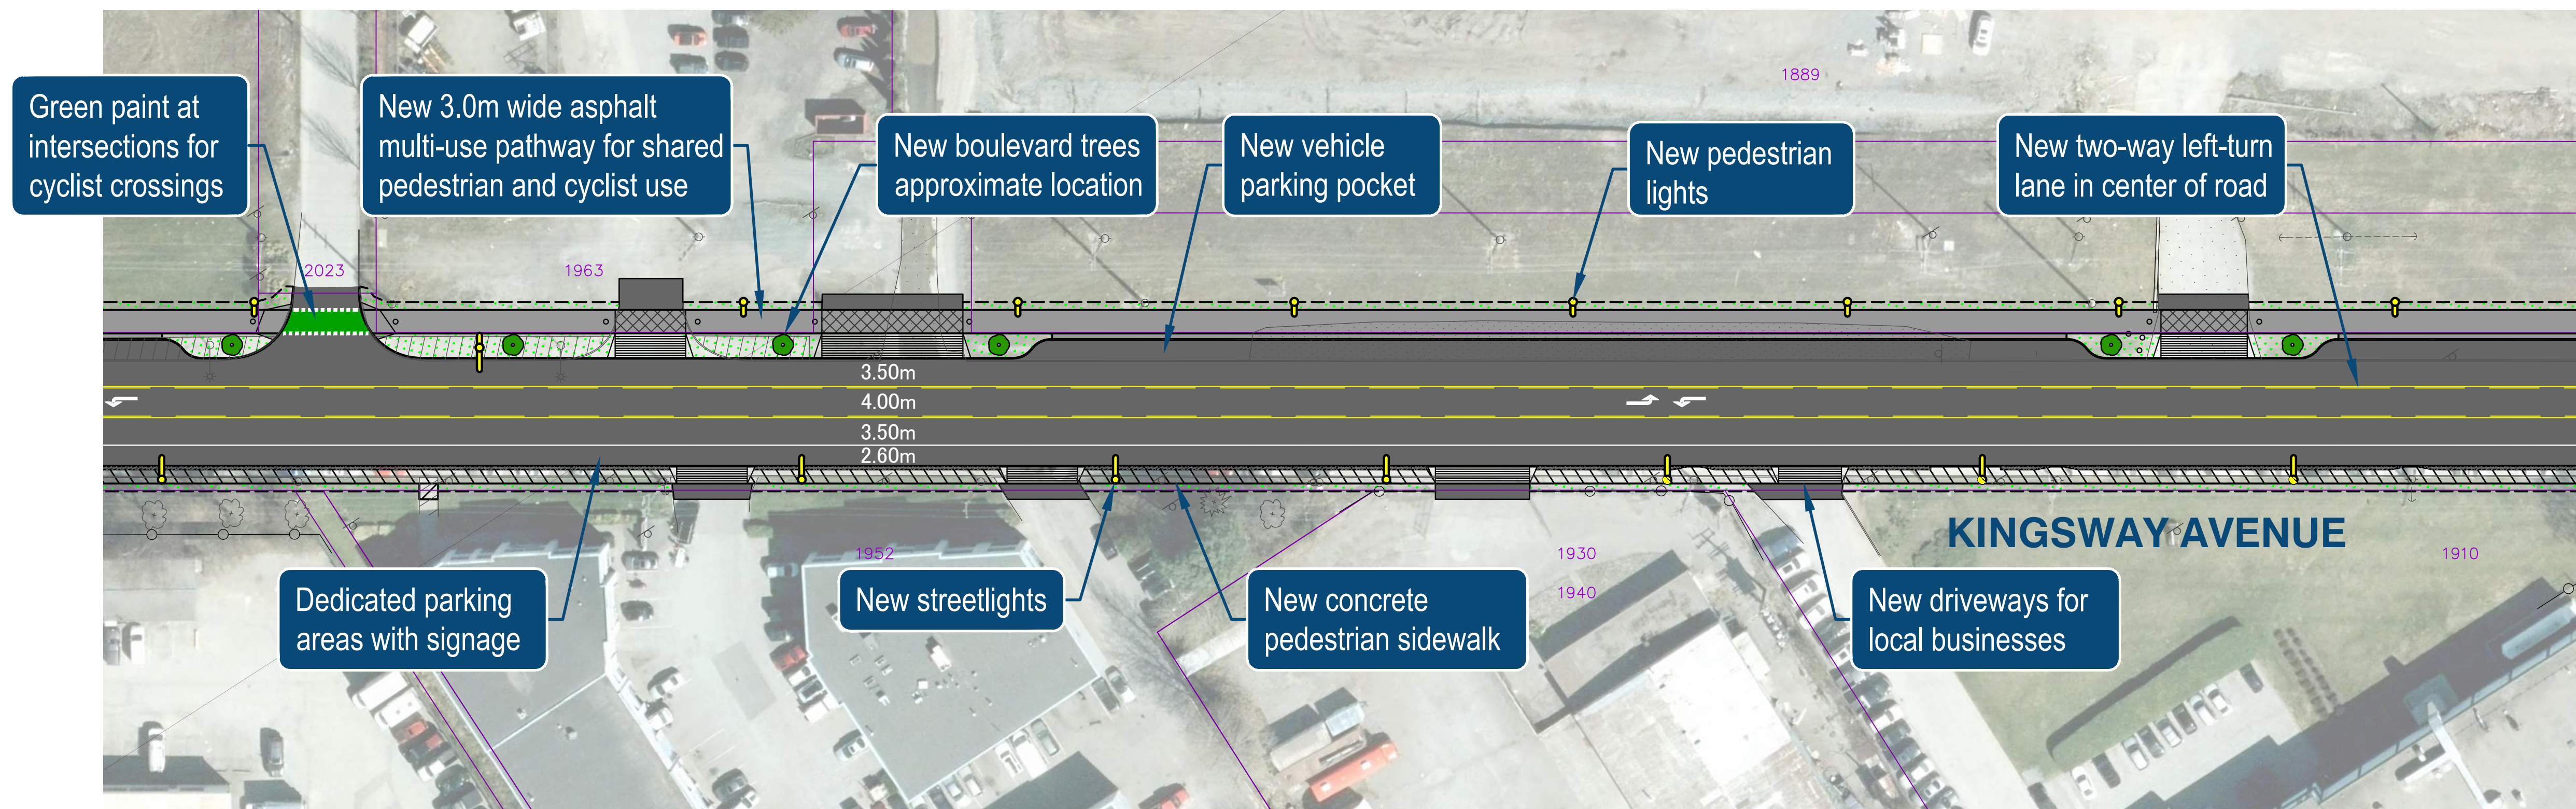





KINGSWAY AVENUE UPGRADES

KINGSWAY AVENUE

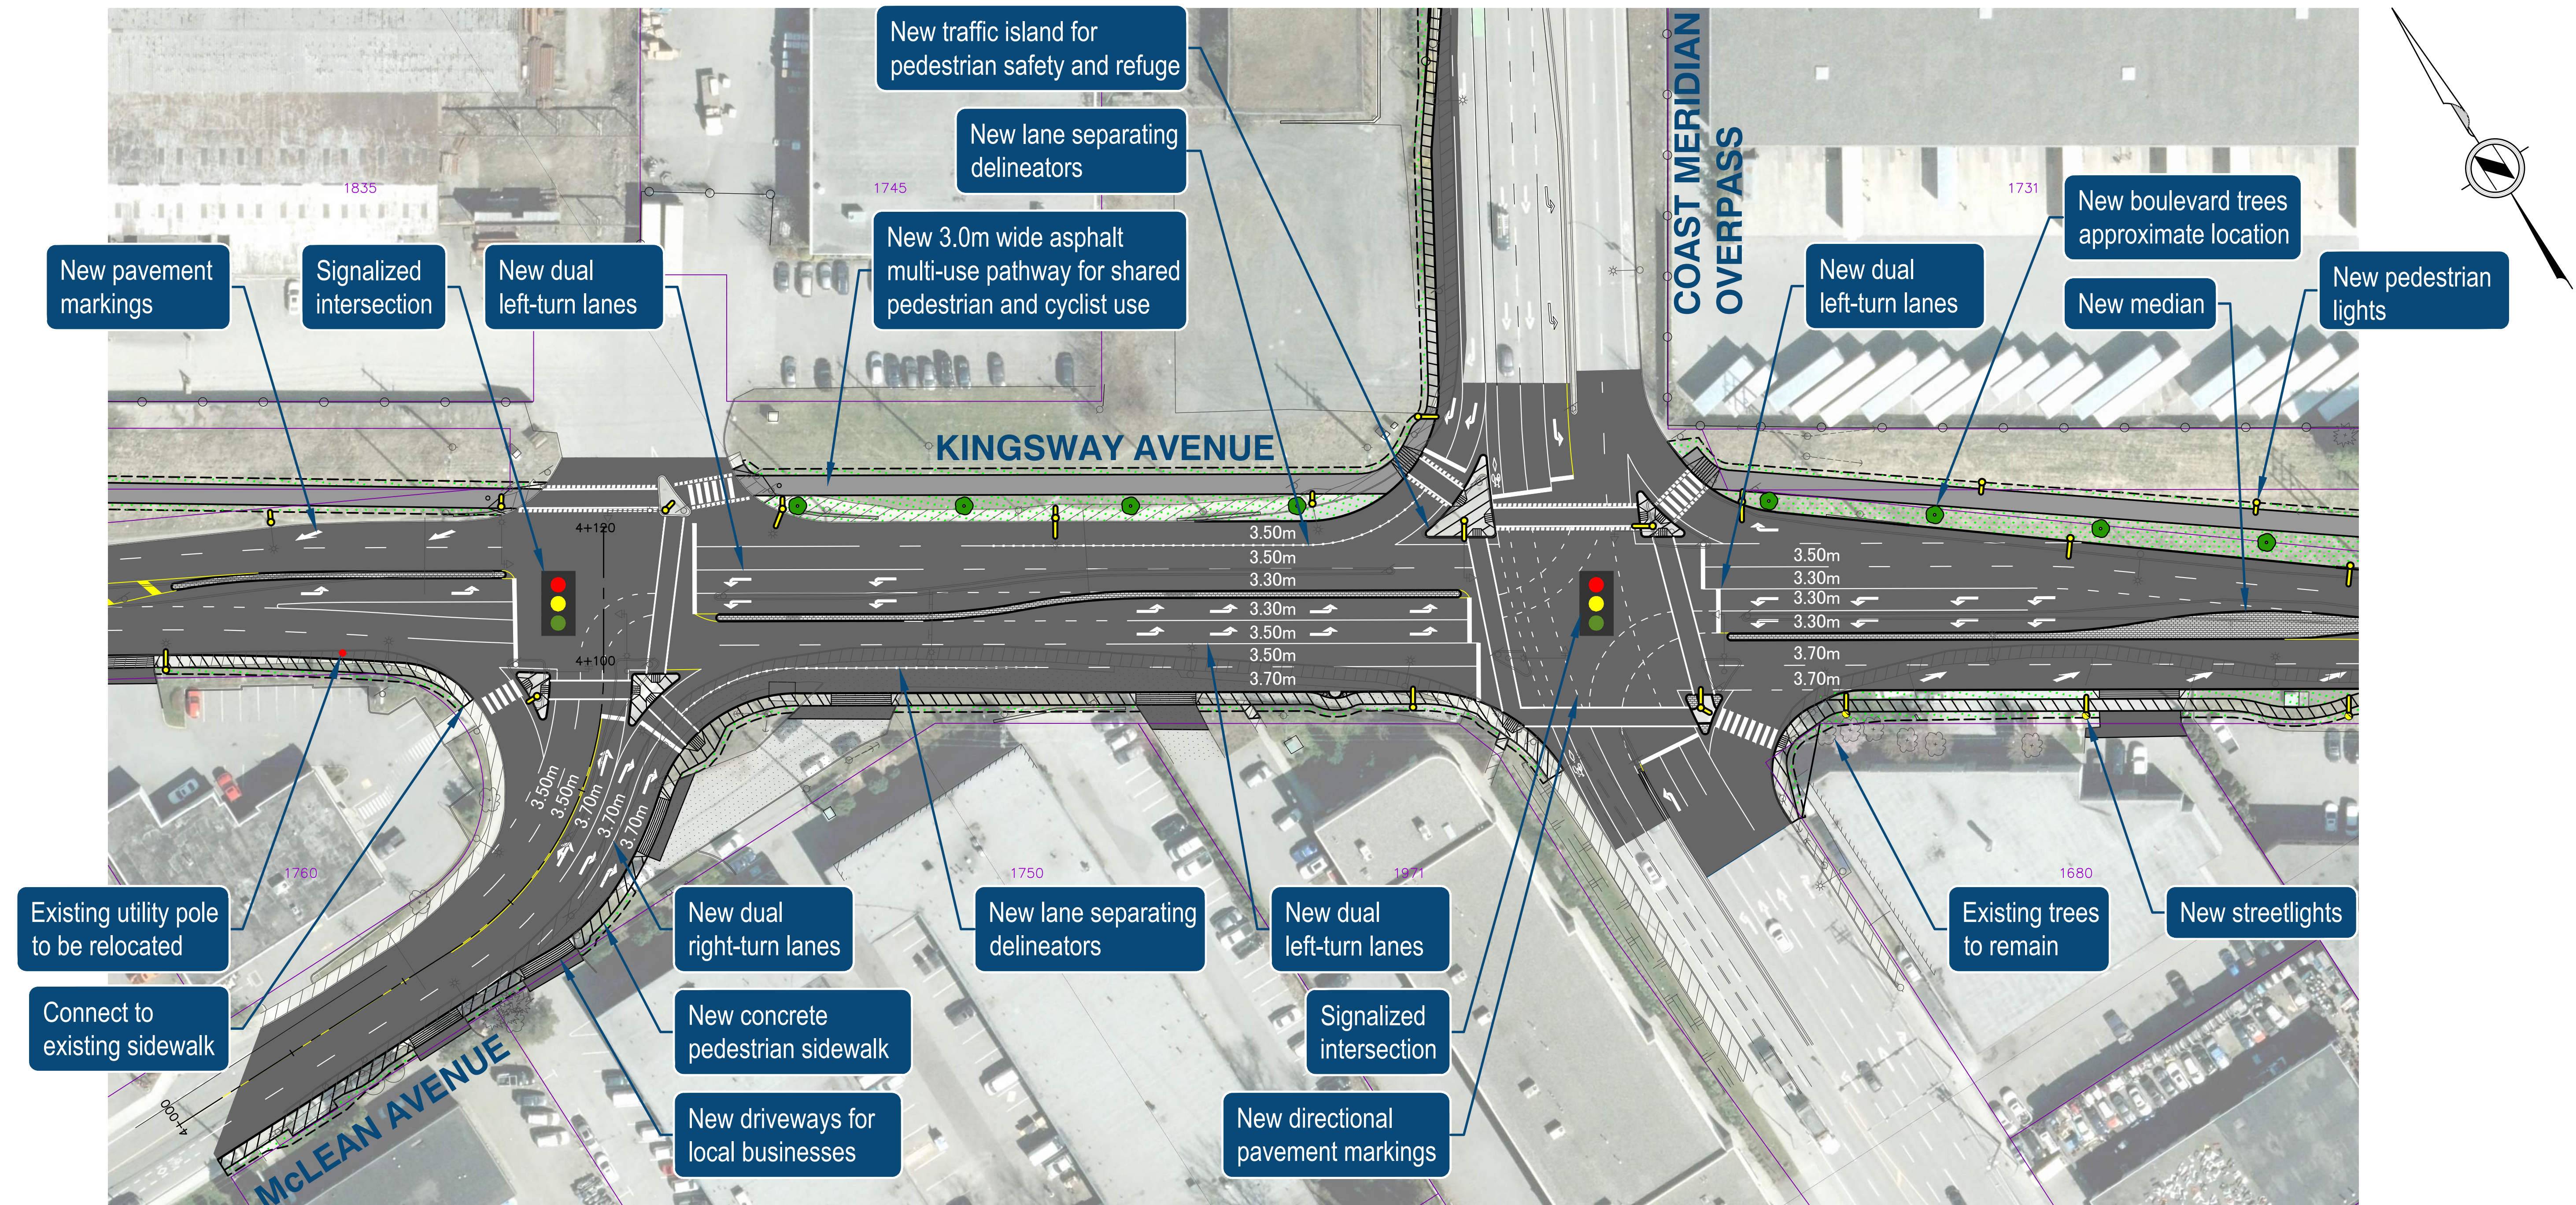





KINGSWAY AVENUE UPGRADES

KINGSWAY AVENUE

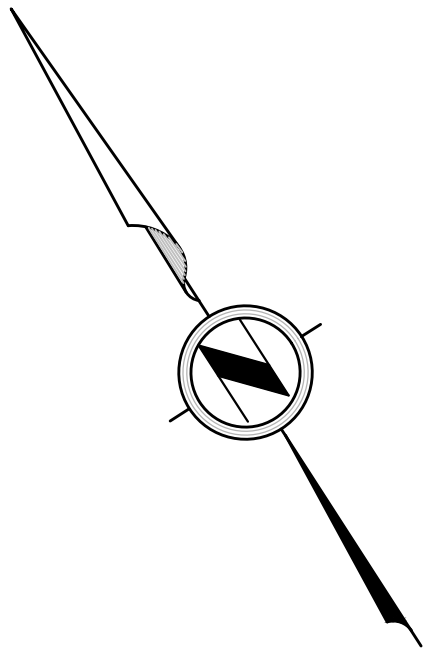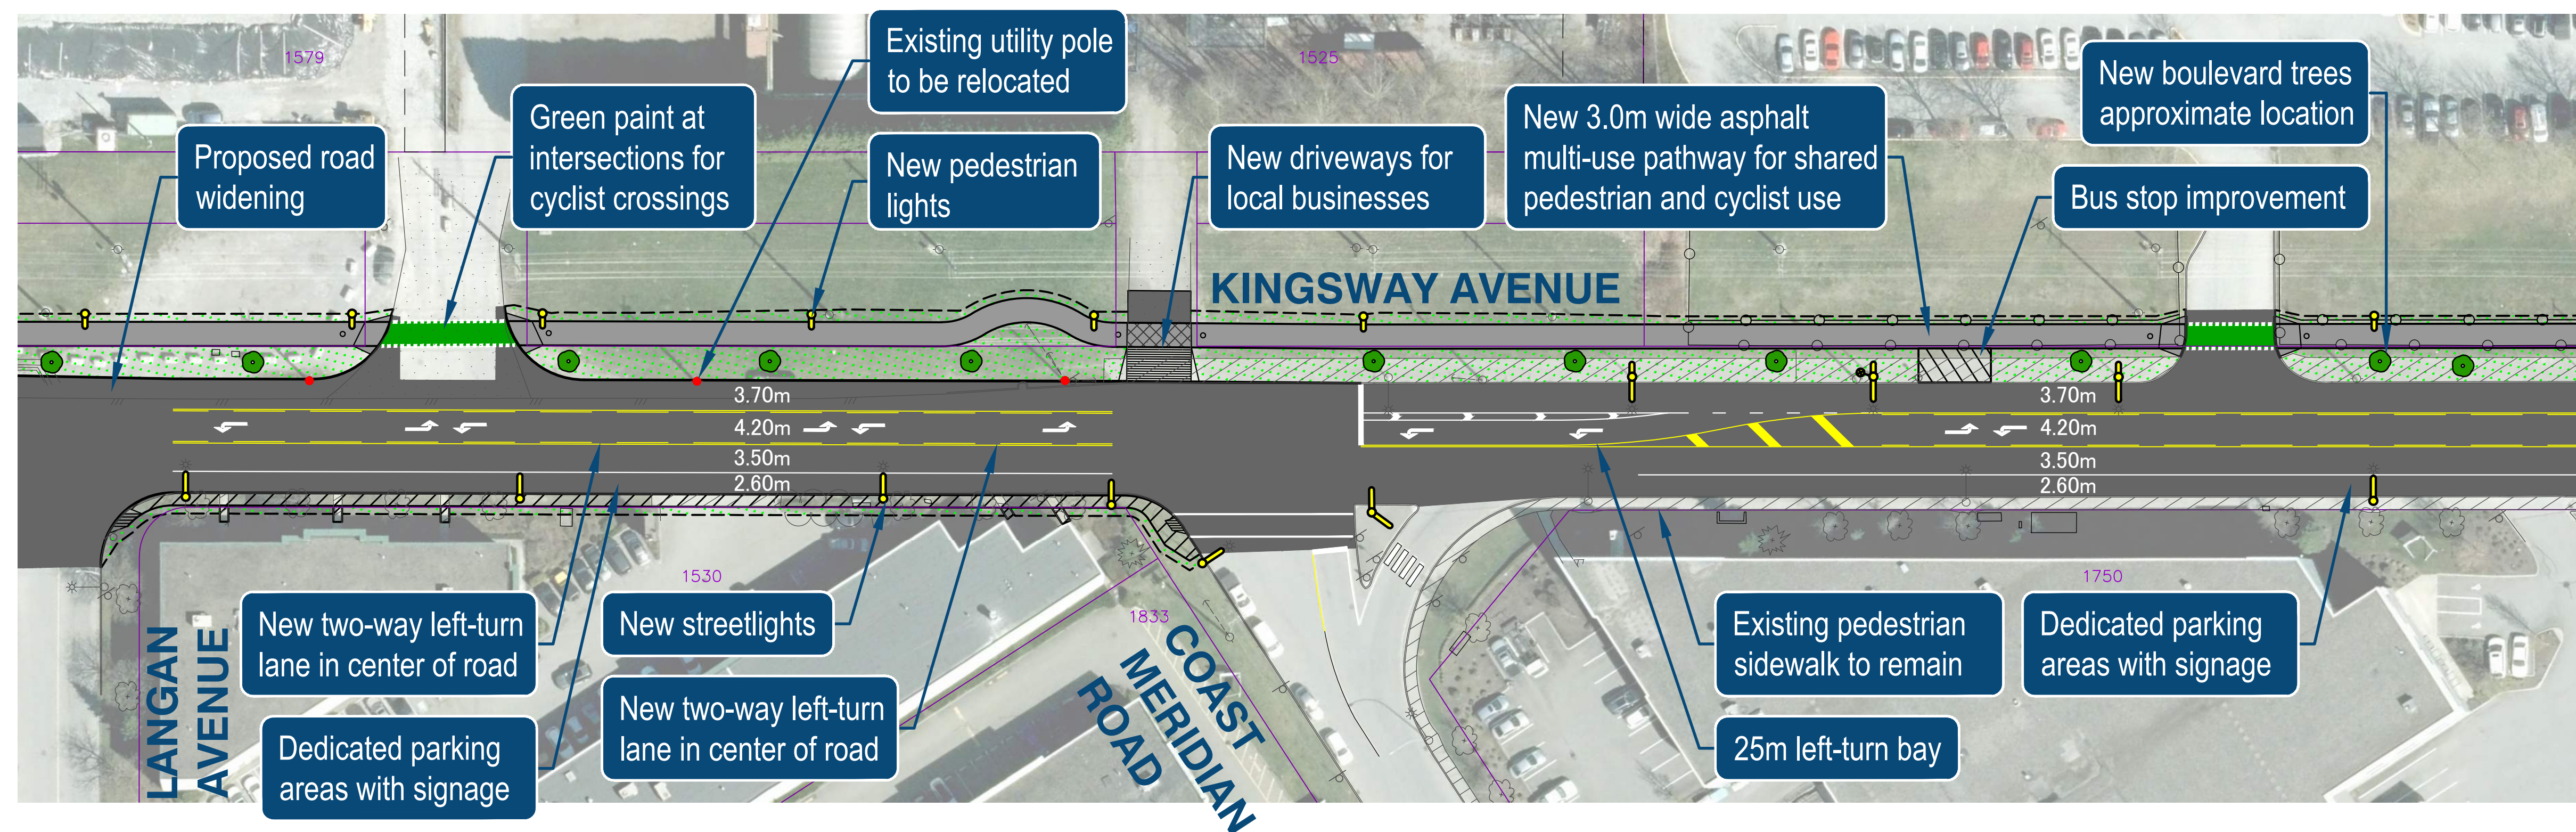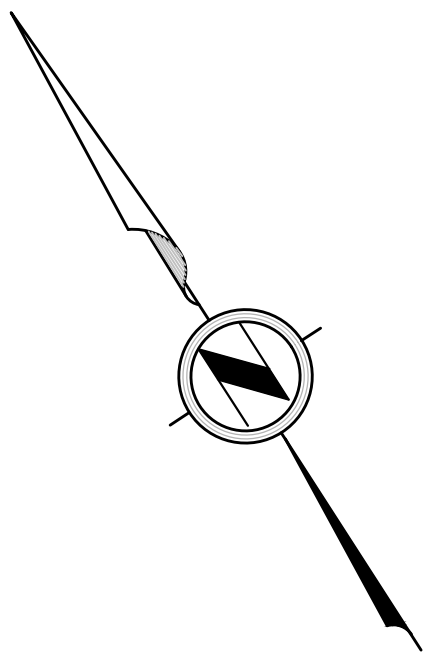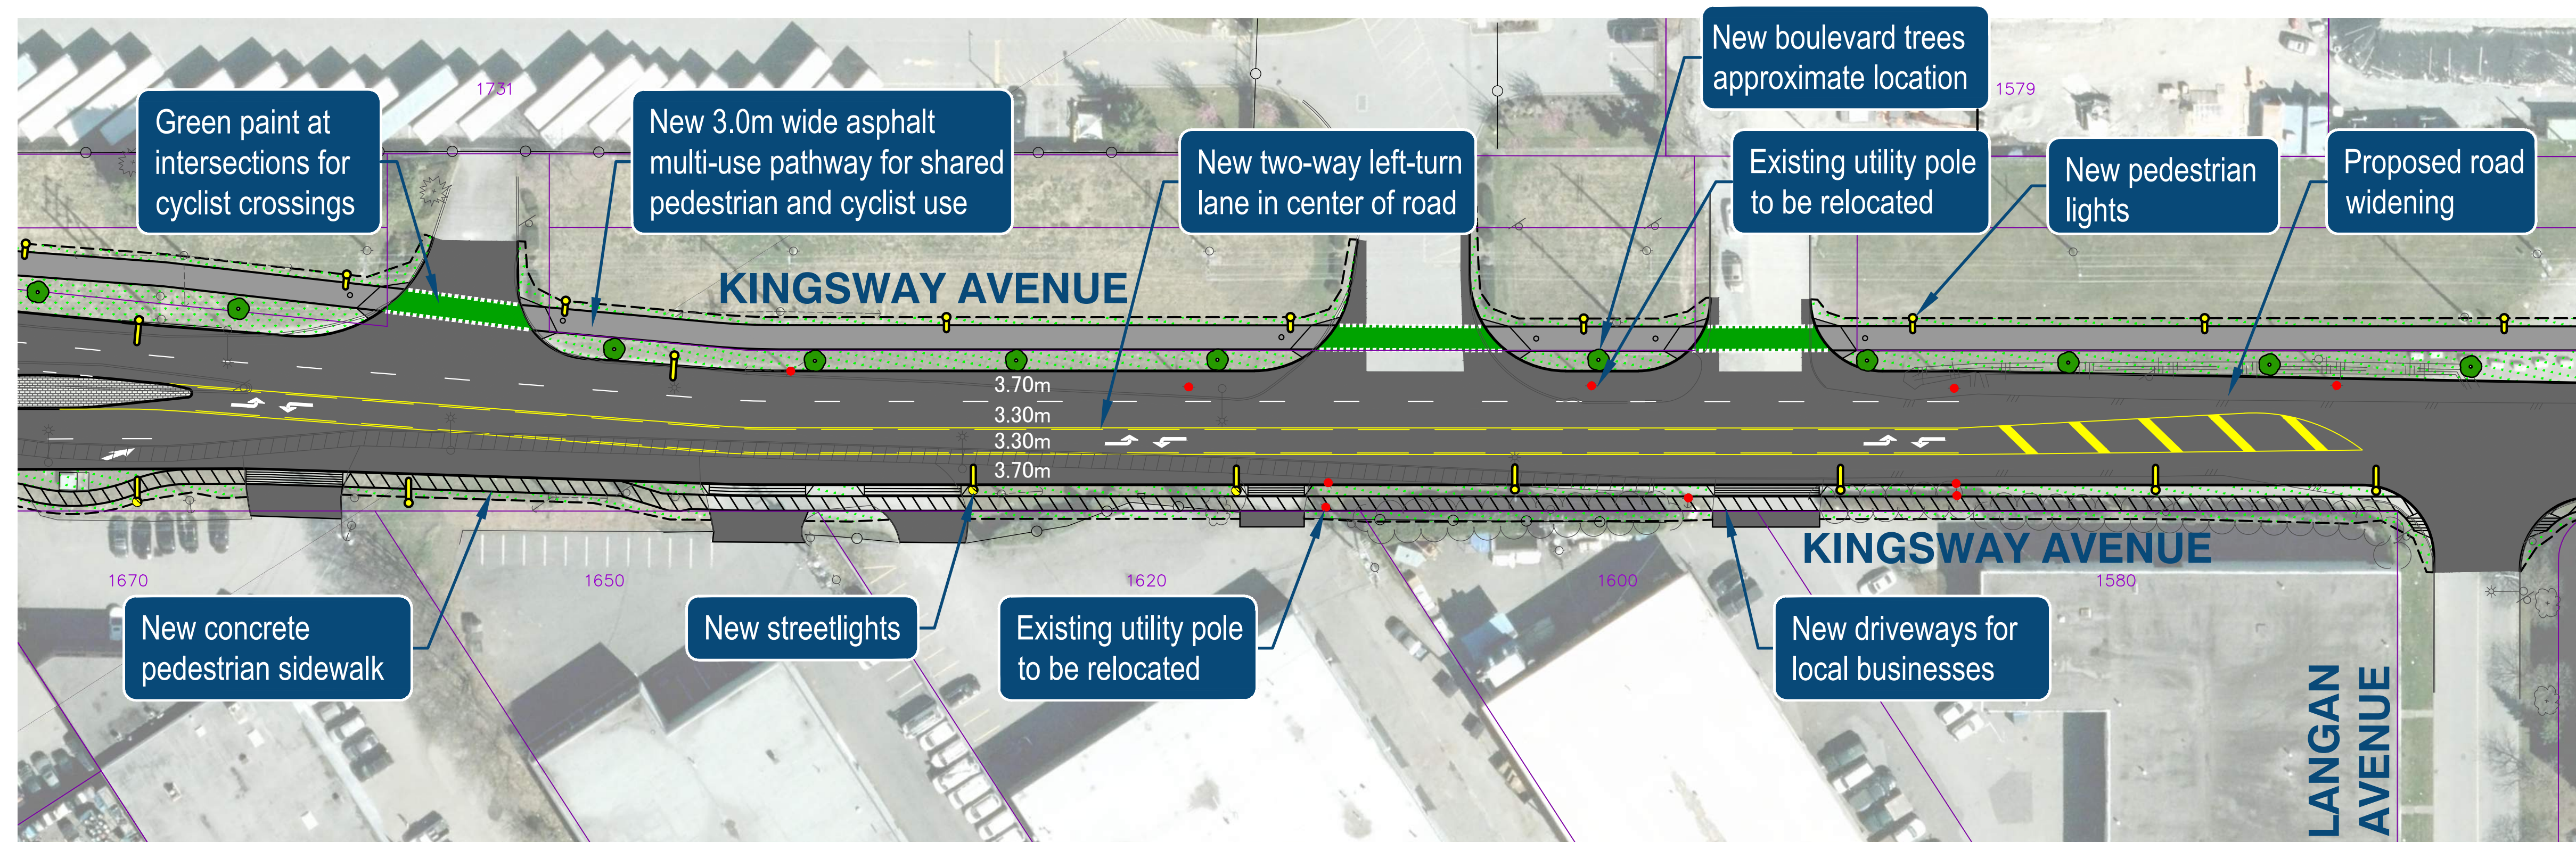


KINGSWAY AVENUE UPGRADES

KINGSWAY AVENUE

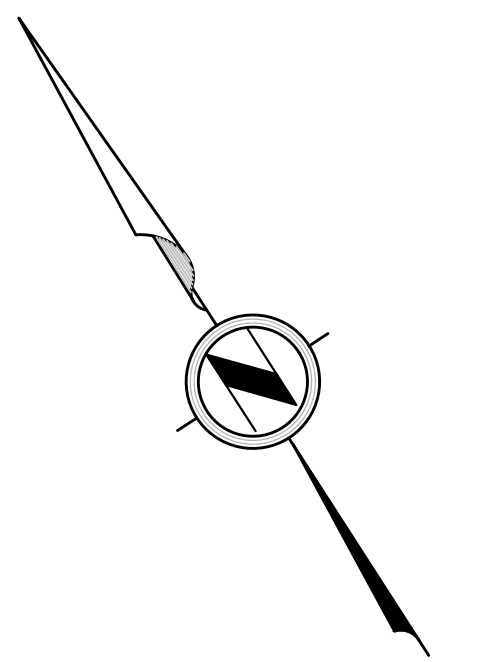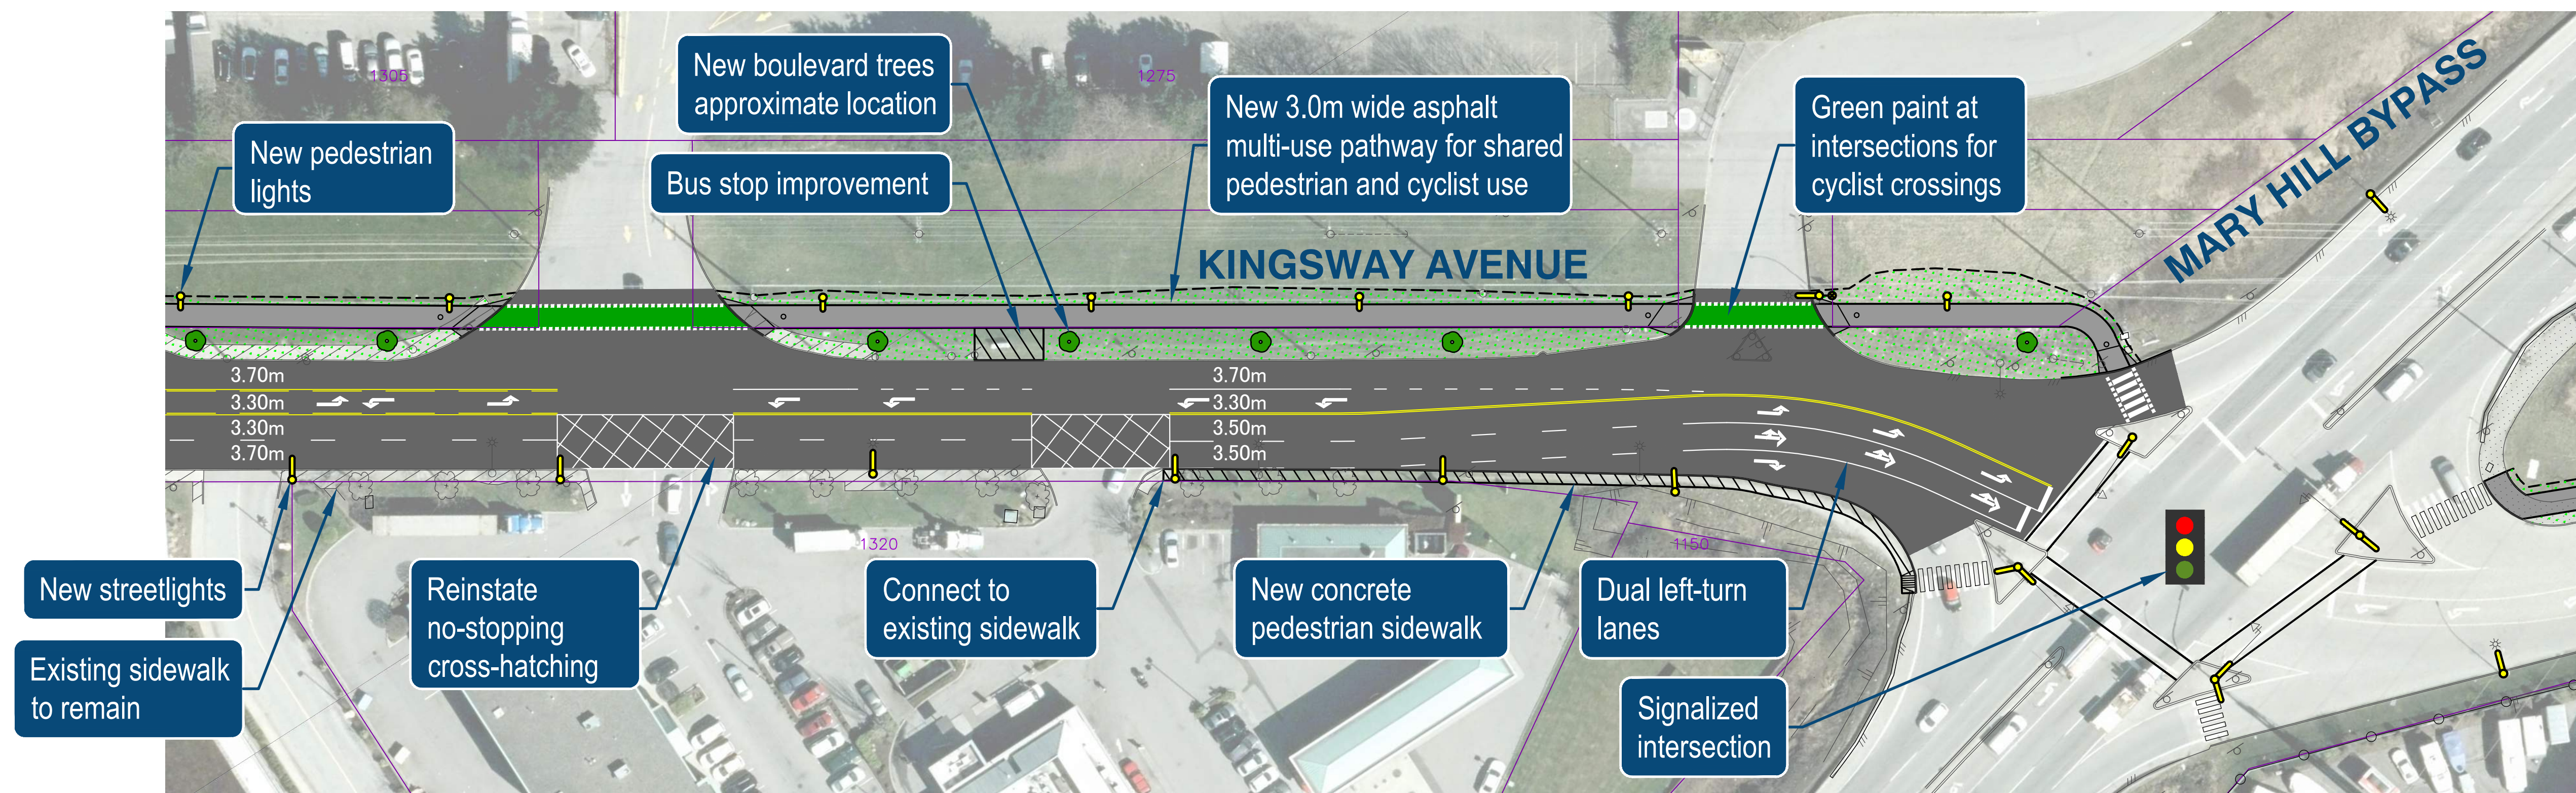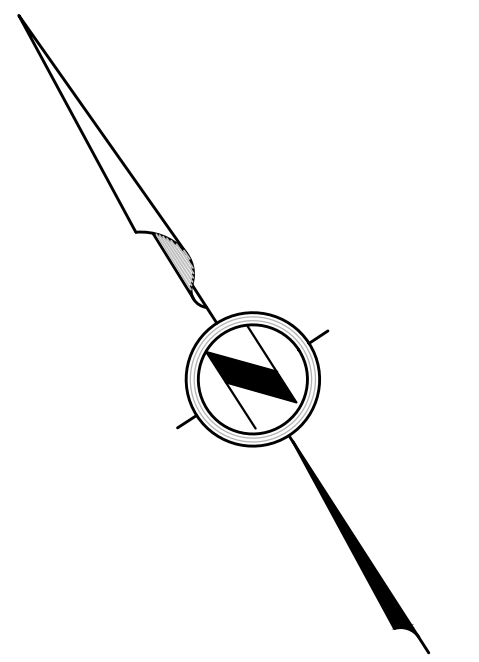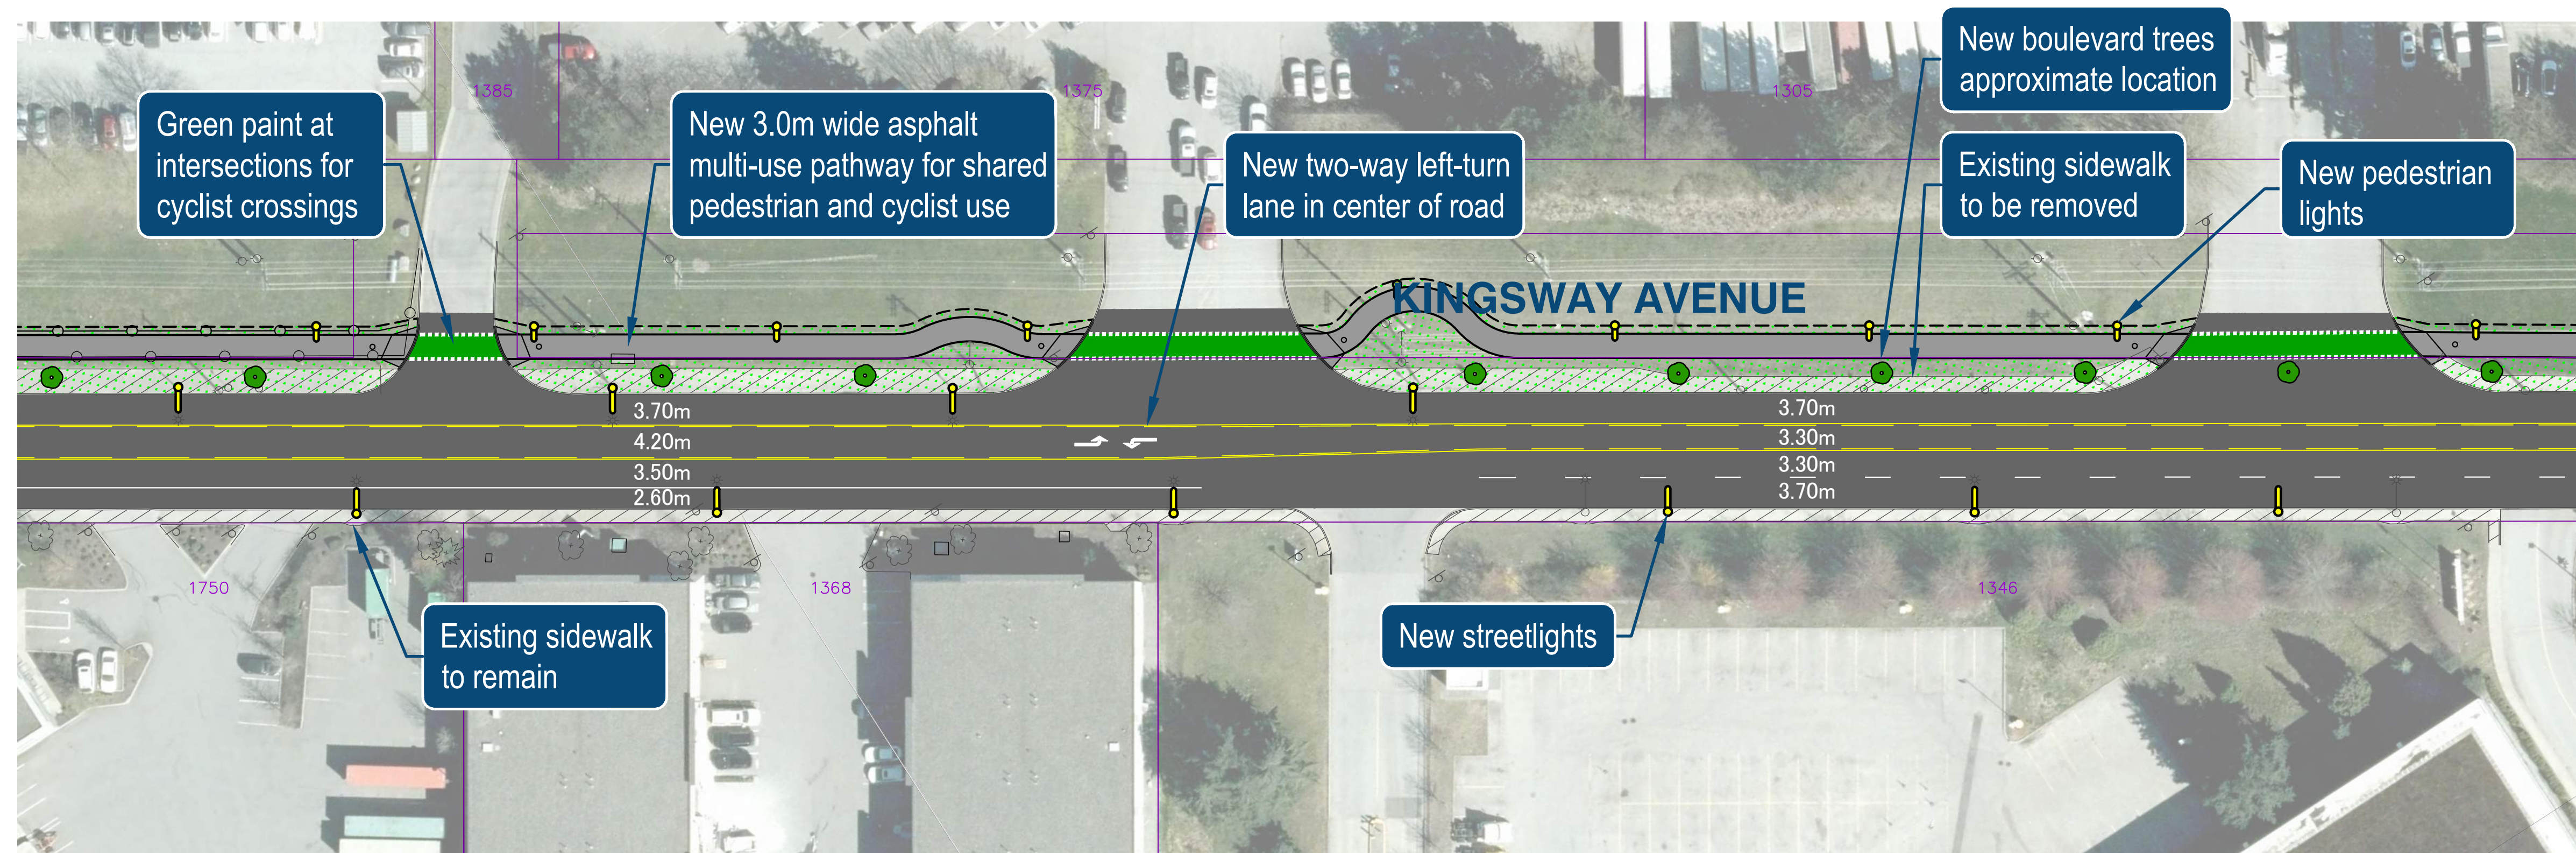


KINGSWAY AVENUE UPGRADES

KINGSWAY AVENUE

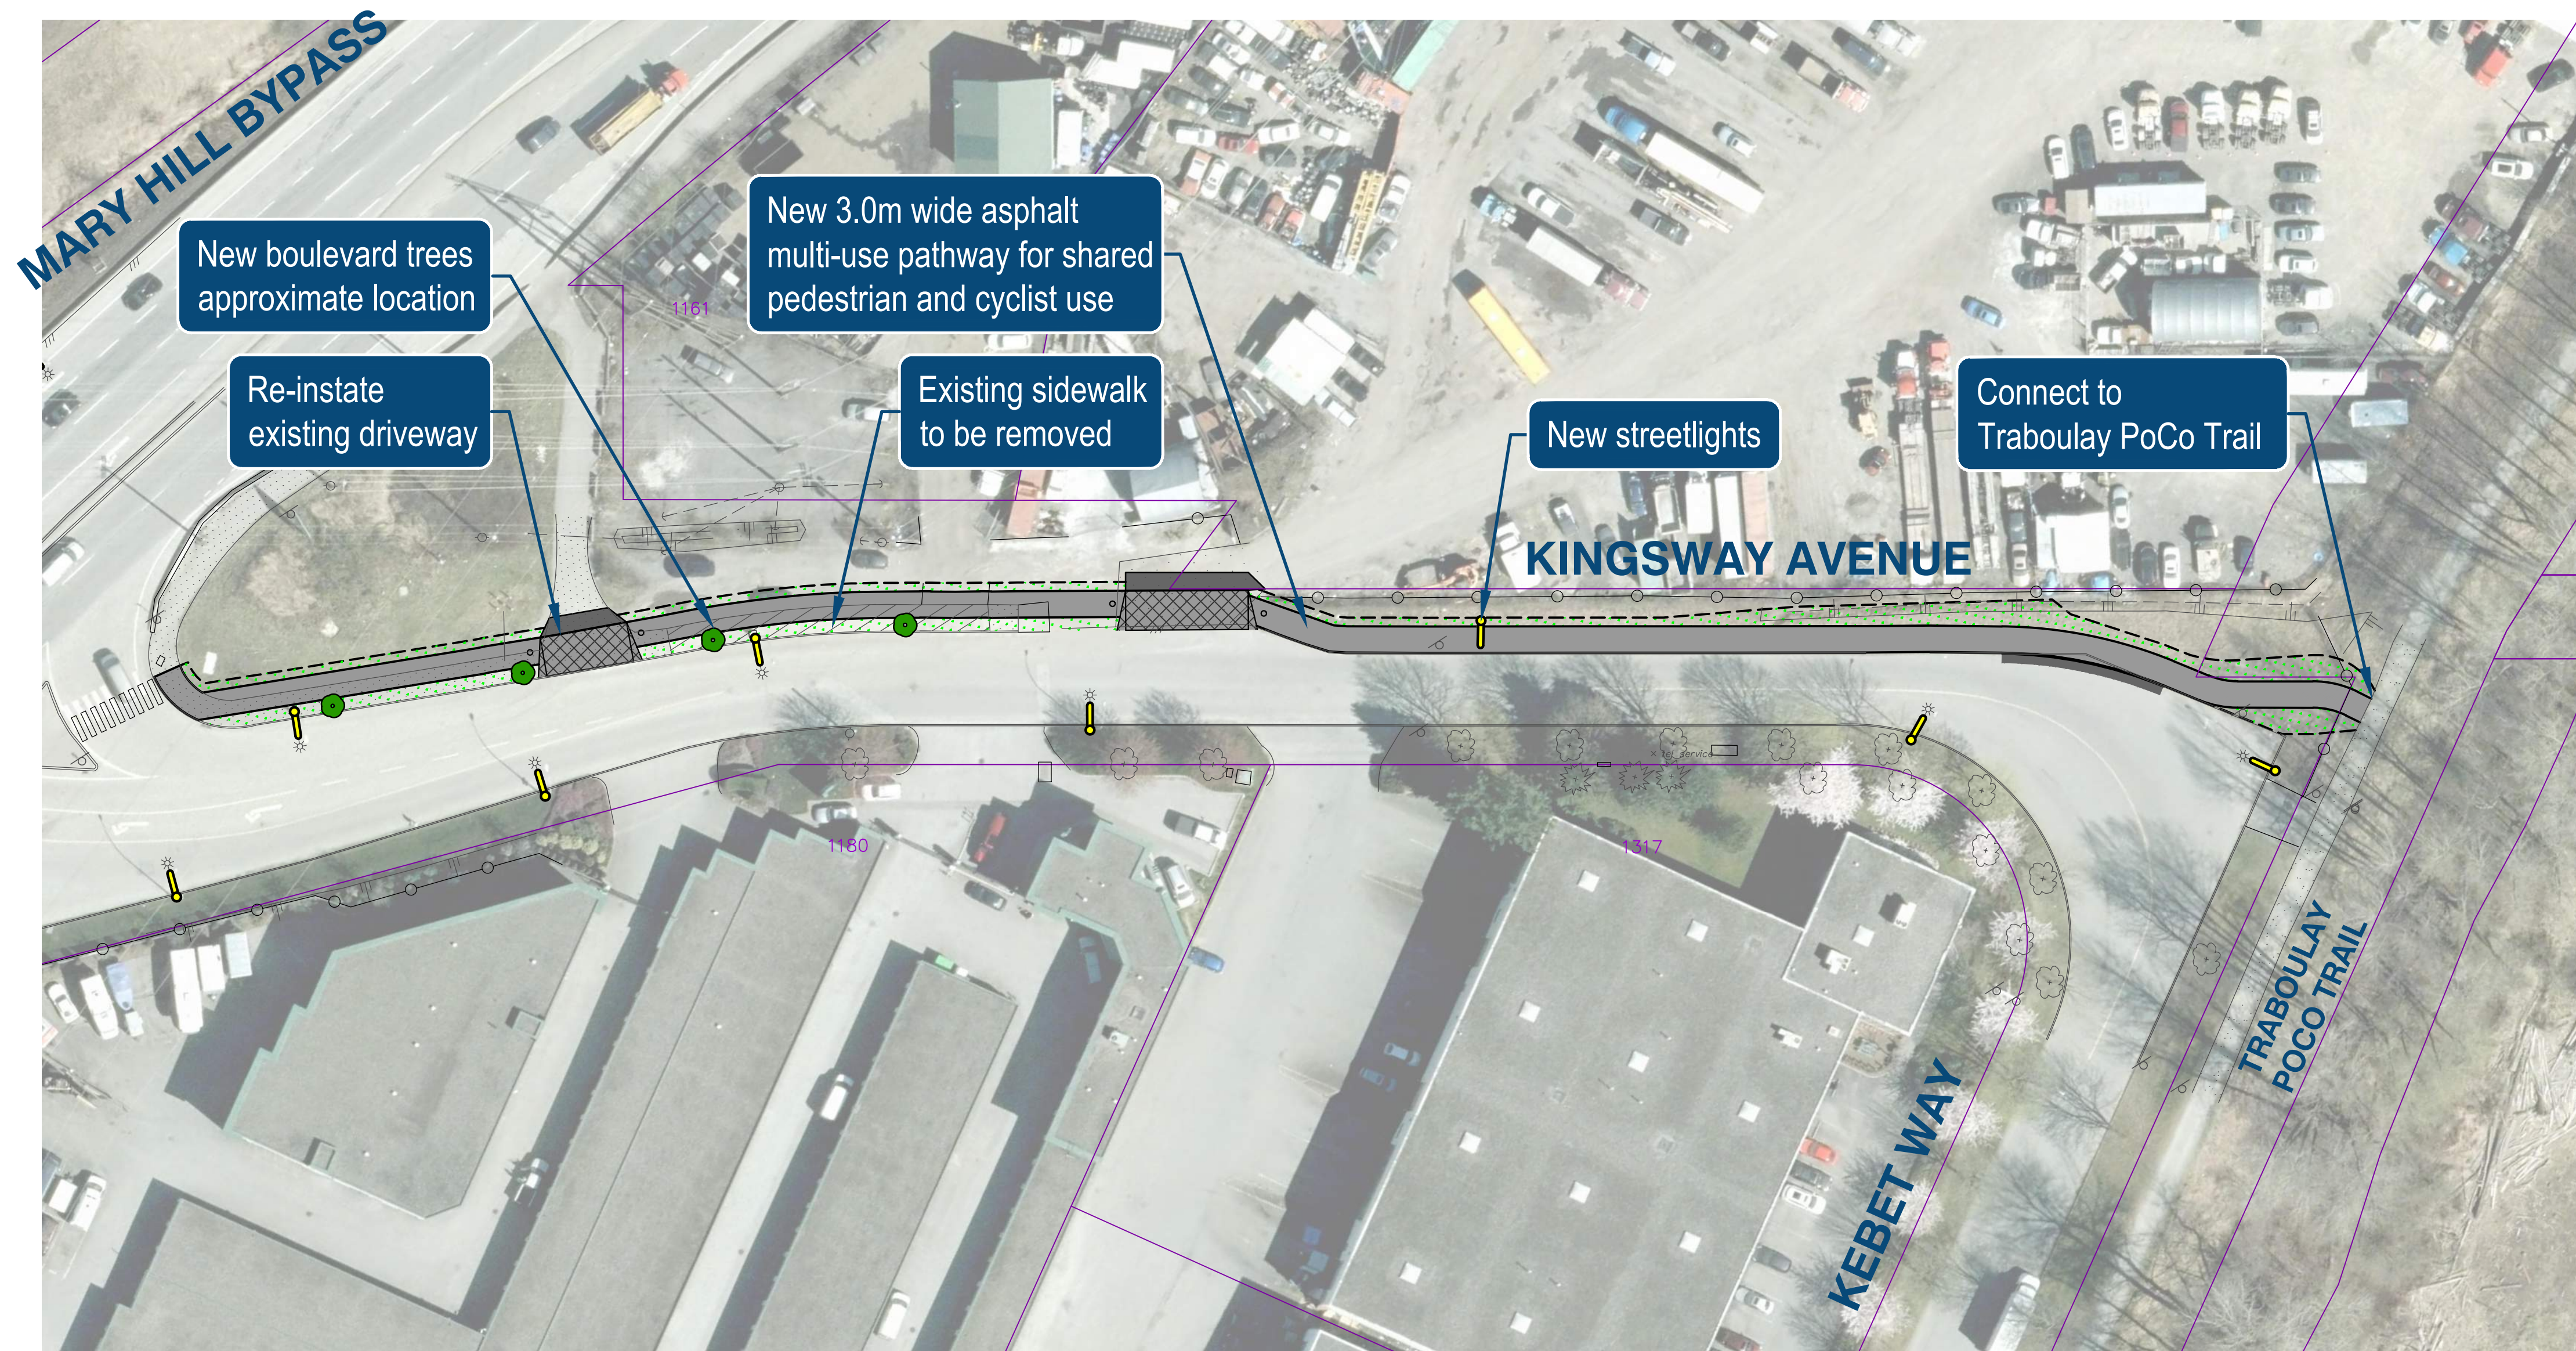

KINGSWAY AVENUE UPGRADES

KINGSWAY AVENUE

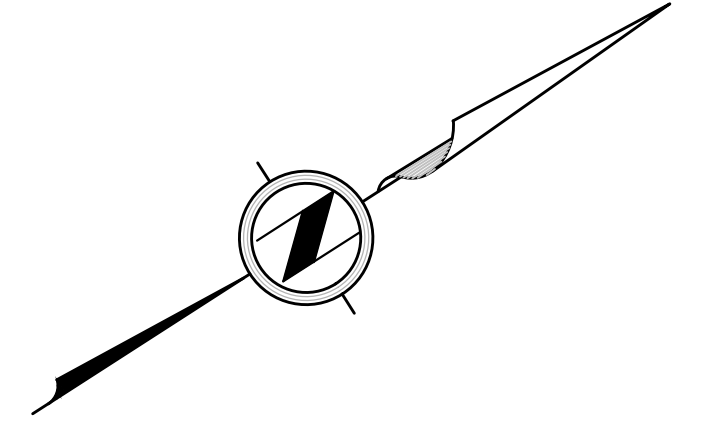

KINGSWAY AVENUE UPGRADES