


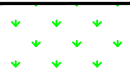


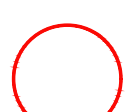
LEGEND


 TOPSOIL AND SOD


 CONCRETE SIDEWALK


 ASPHALT PAVEMENT



 TREE TO BE REMOVED

 TREE THAT MAY NEED TO BE REMOVED. QUALIFIED ARBORIST TO REVIEW TREE ROOT IMPACTS DURING CONSTRUCTION

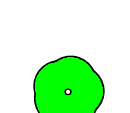 PROPOSED TREE


 LAWN BASIN

 CATCH BASIN

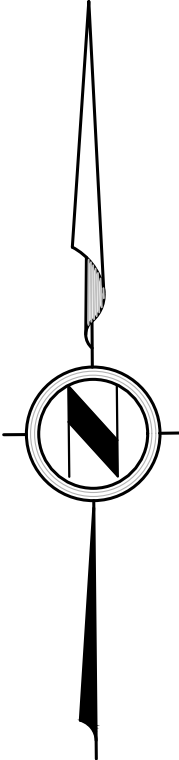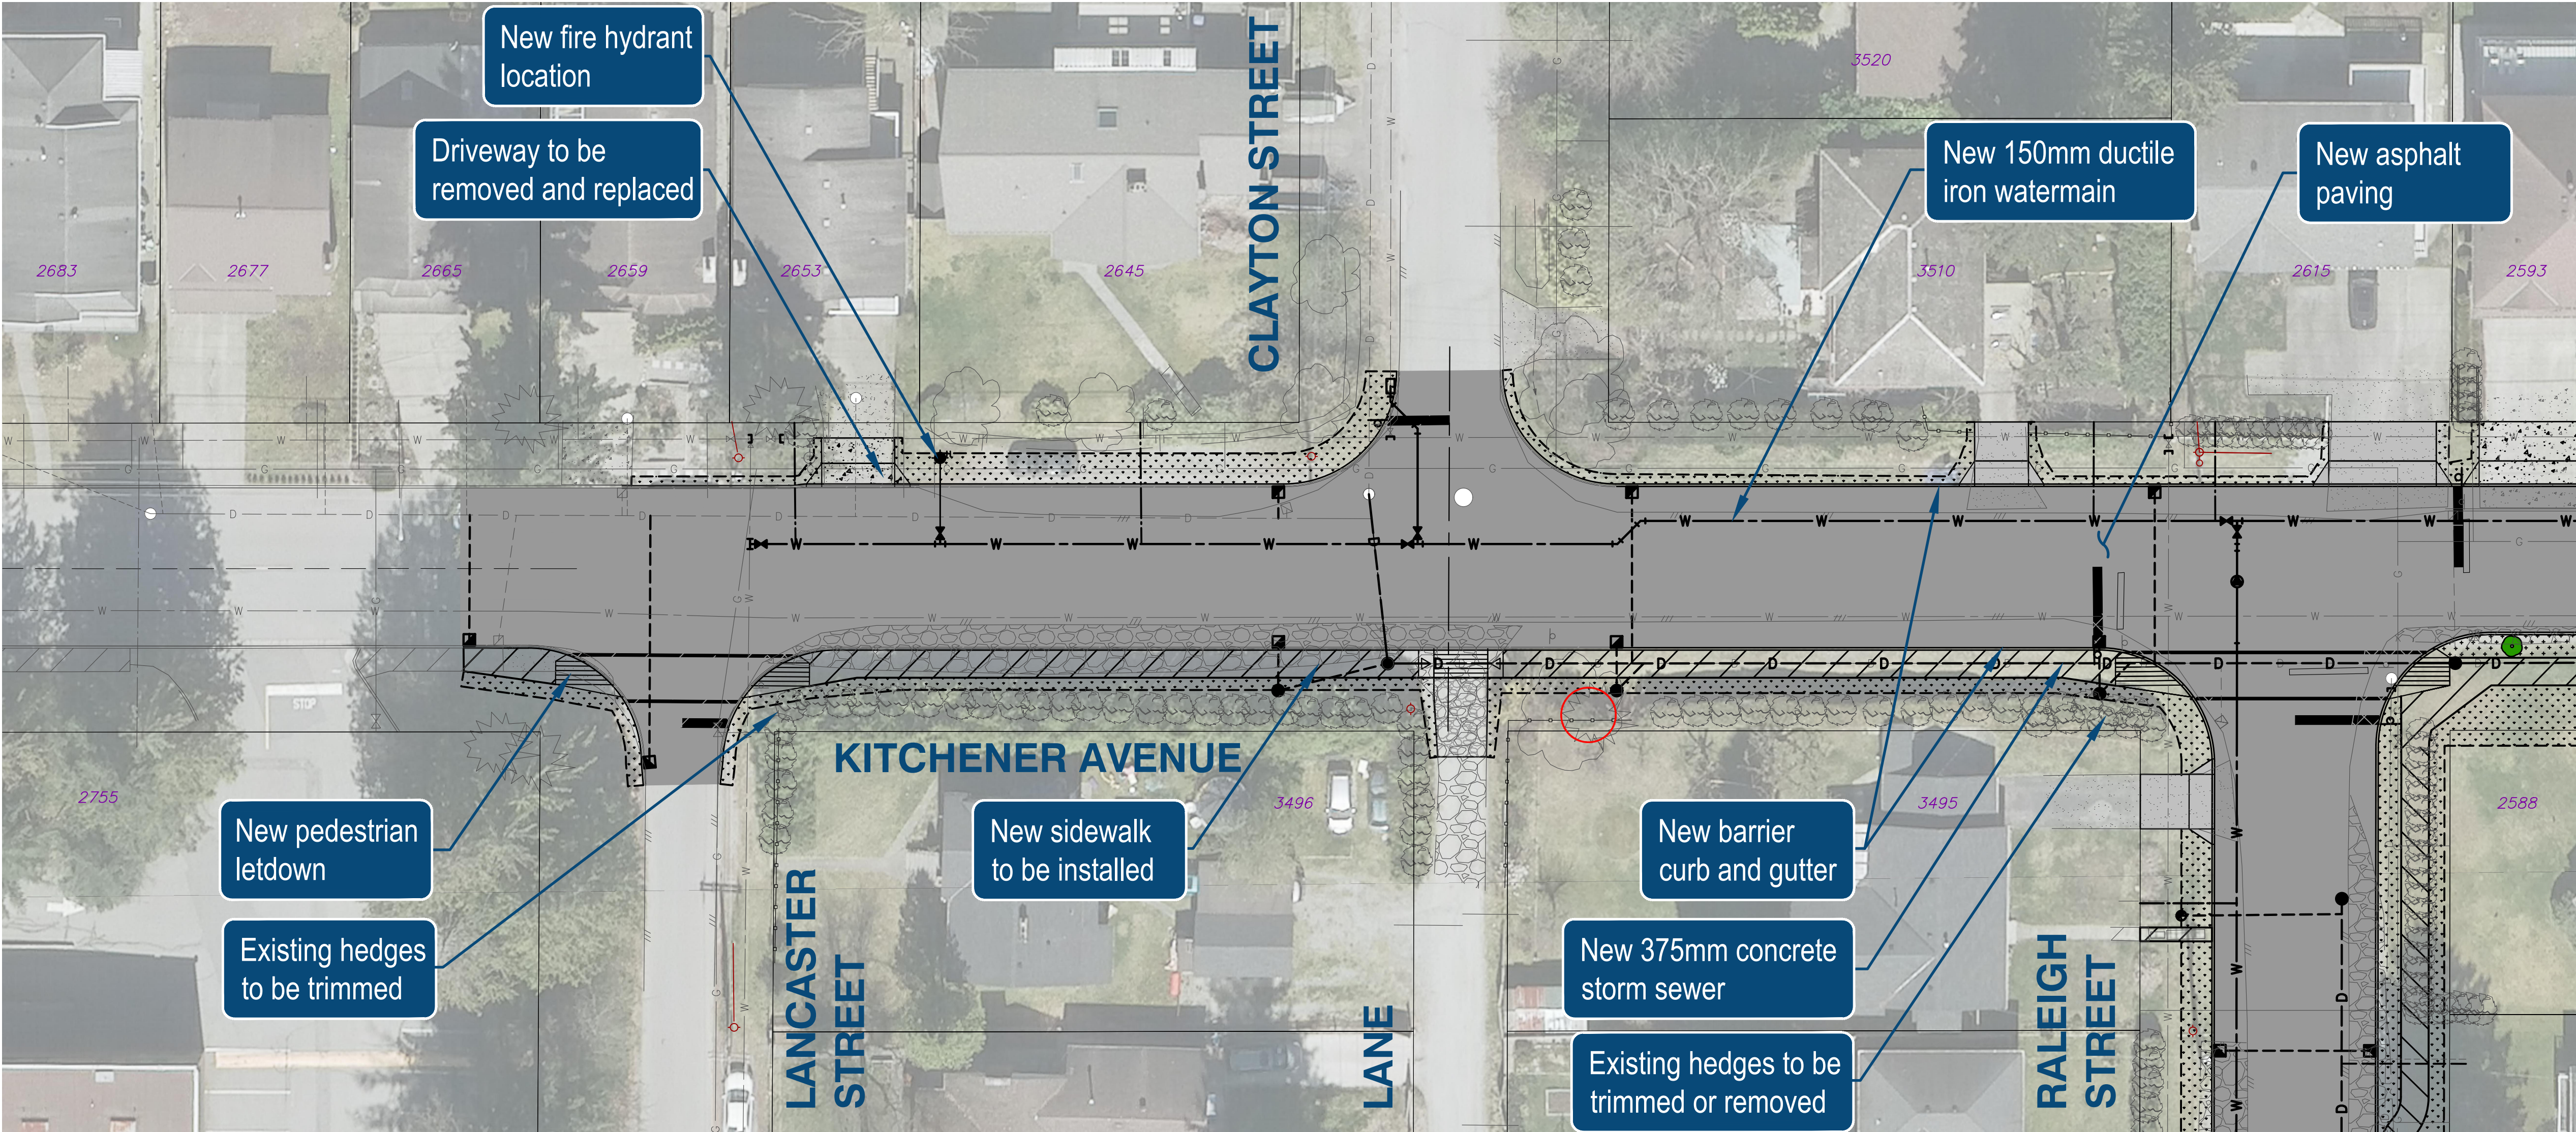



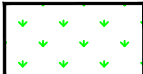

LEGEND




TOPSOIL AND SOD




CONCRETE SIDEWALK




ASPHALT PAVEMENT




TREE TO BE REMOVED




TREE THAT MAY NEED TO BE REMOVED. QUALIFIED ARBORIST TO REVIEW TREE ROOT IMPACTS DURING CONSTRUCTION





PROPOSED TREE




LAWN BASIN



CATCH BASIN

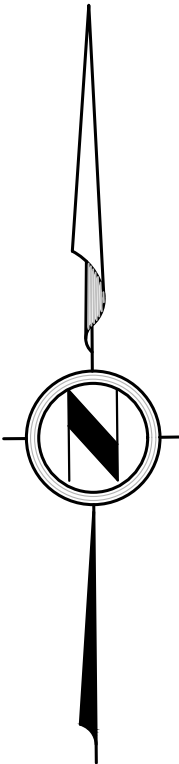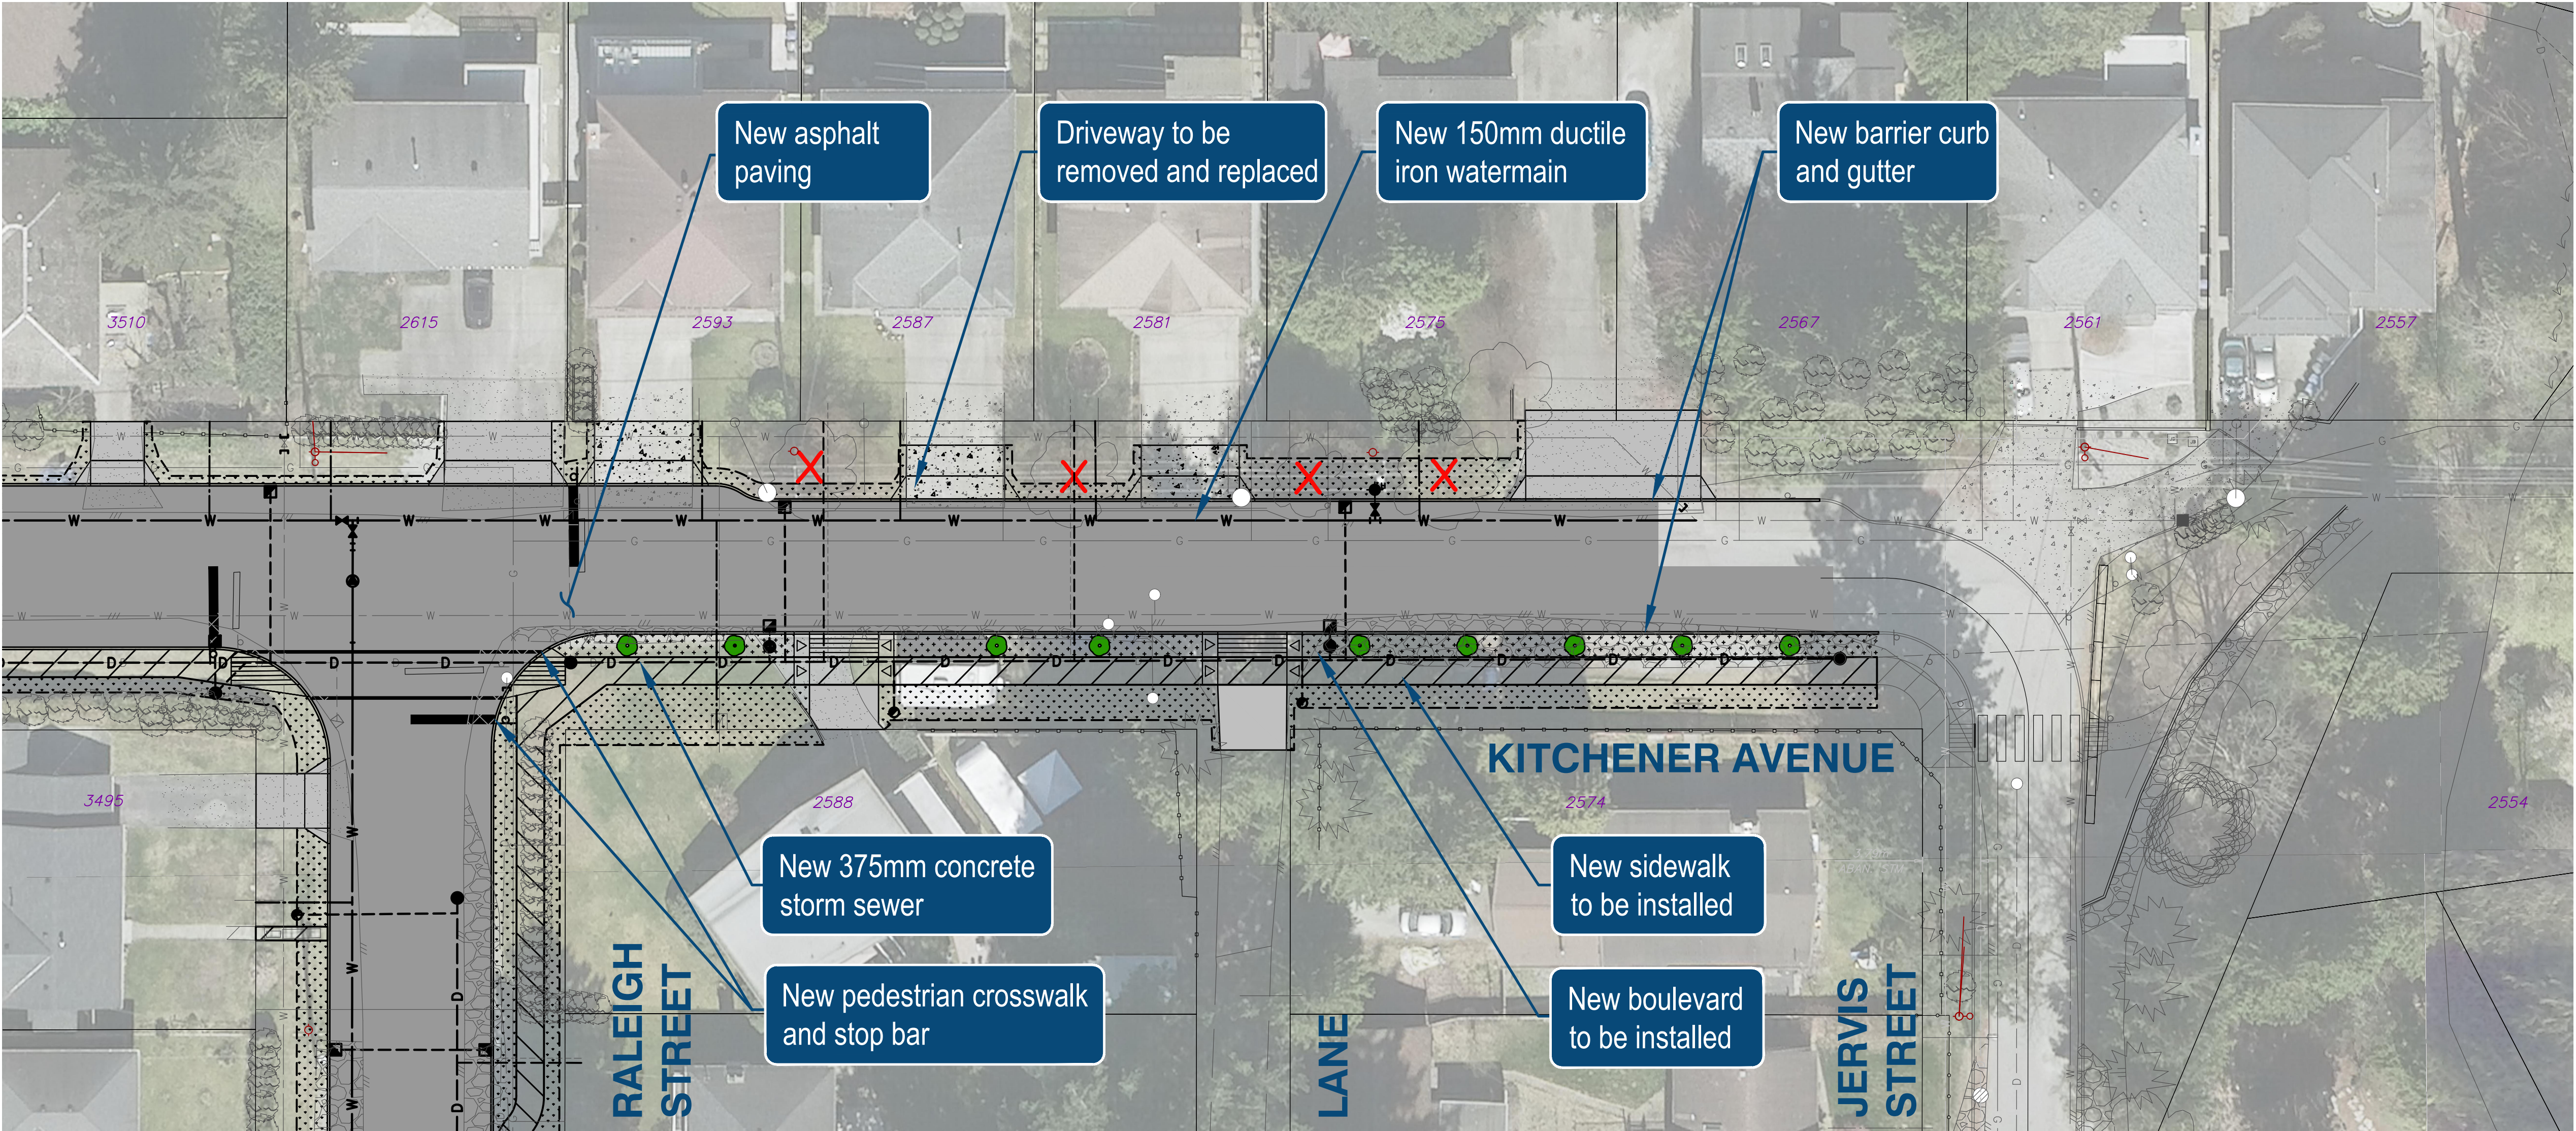



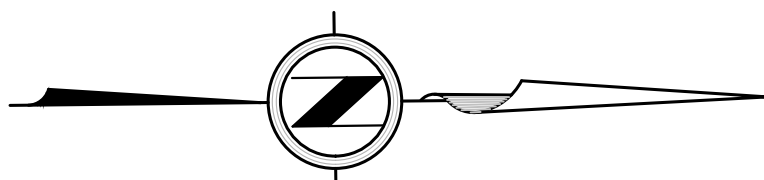

LEGEND

TOPSOIL AND SOD

CONCRETE SIDEWALK

ASPHALT PAVEMENT


TREE TO BE REMOVED

TREE THAT MAY NEED TO BE REMOVED. QUALIFIED ARBORIST TO REVIEW TREE ROOT IMPACTS DURING CONSTRUCTION


PROPOSED TREE

LAWN BASIN

CATCH BASIN

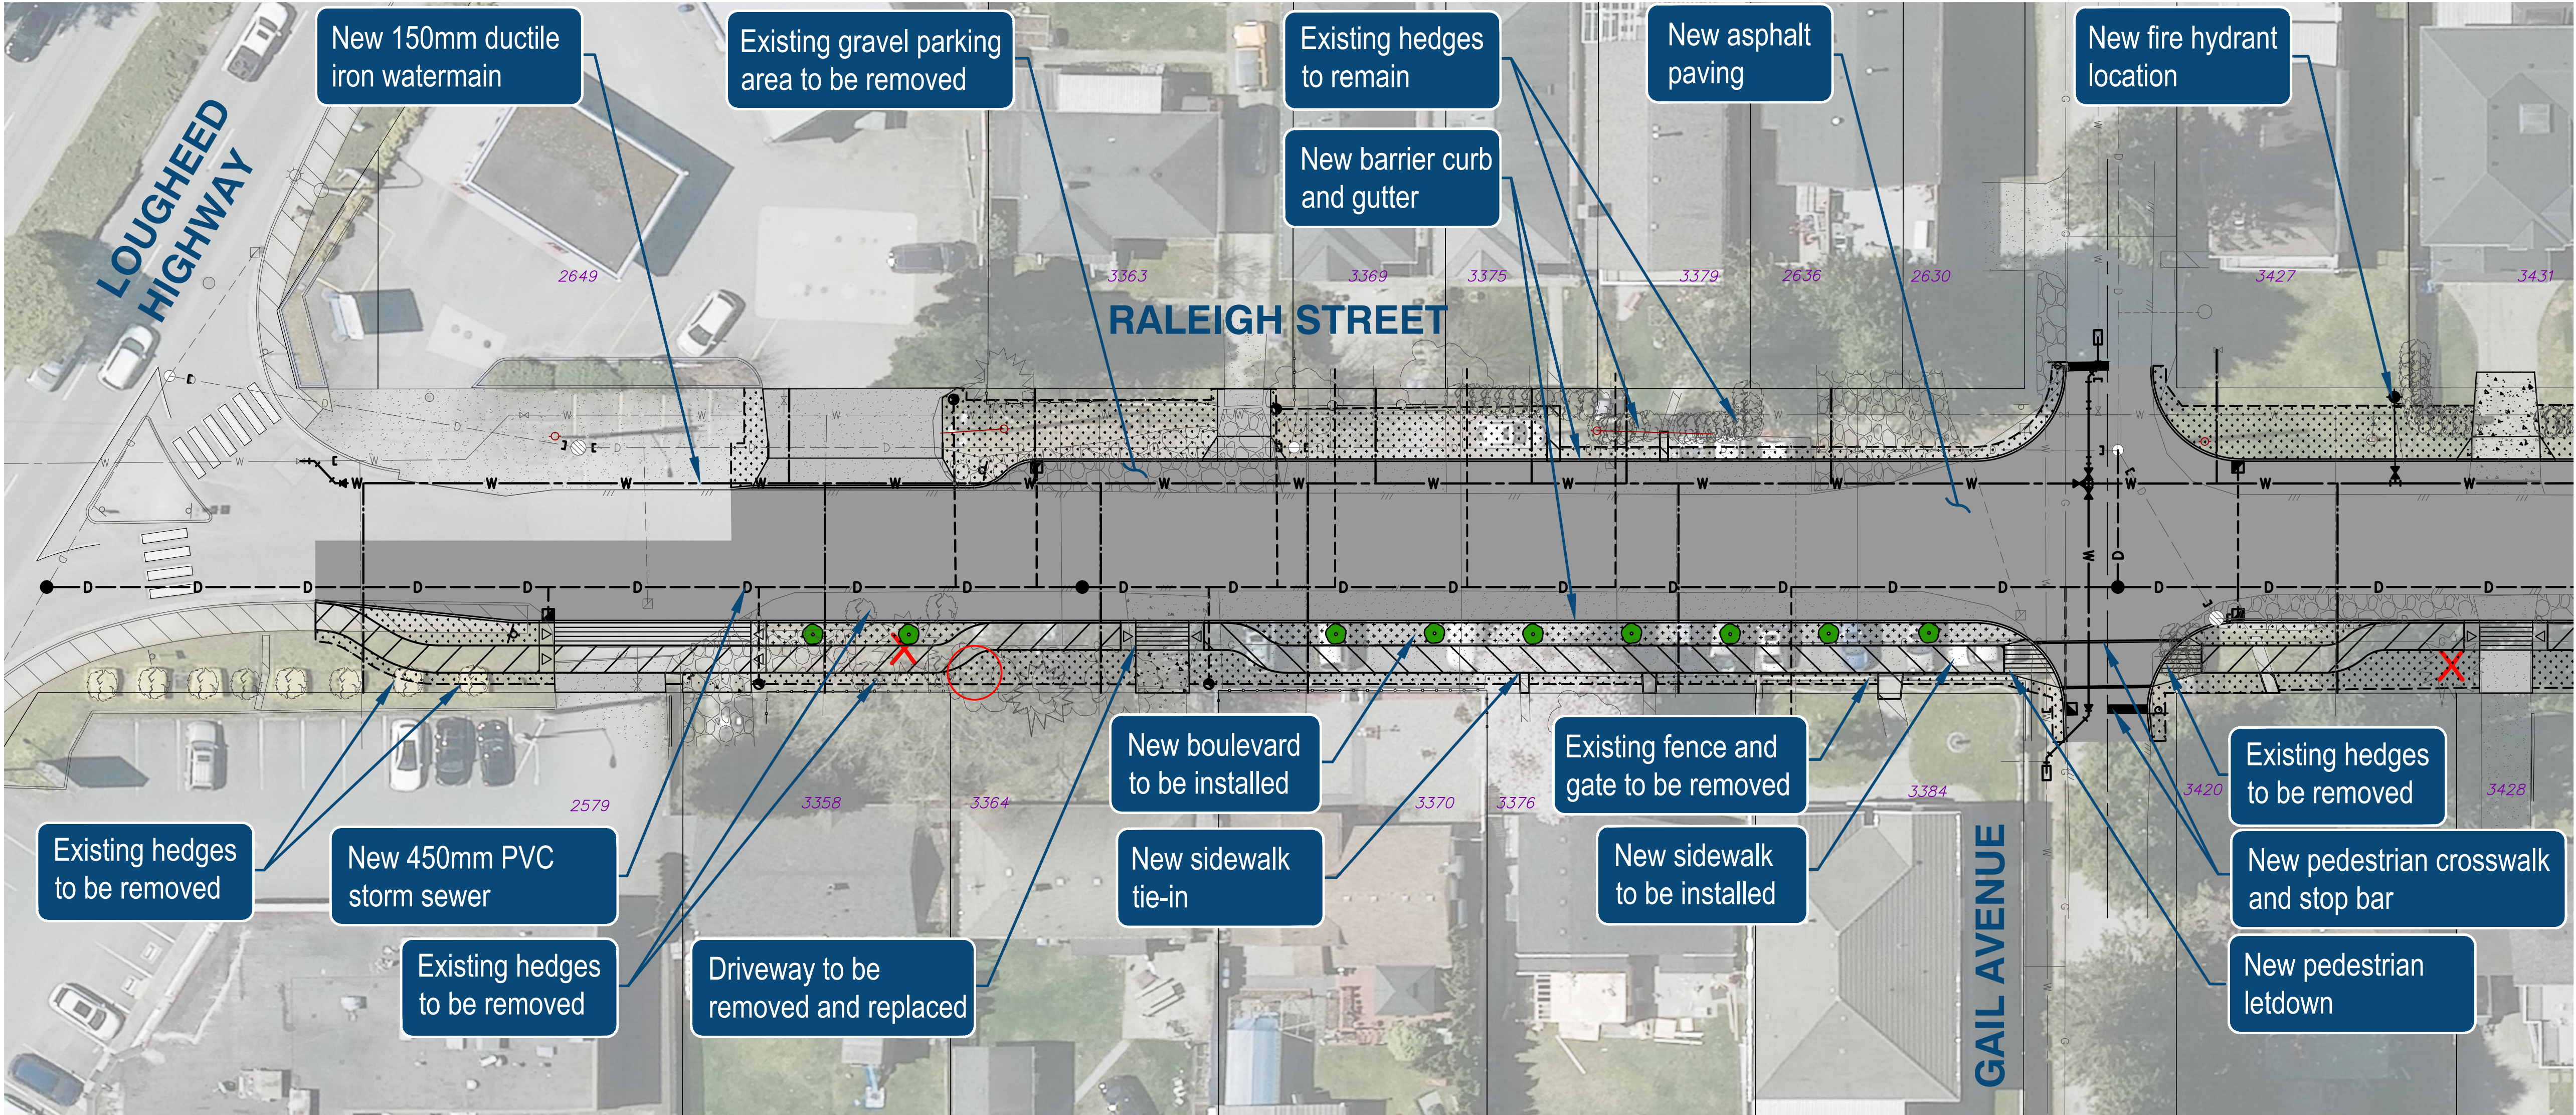



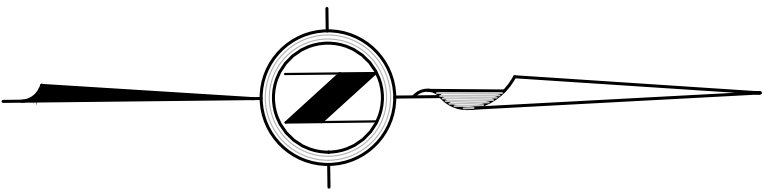

LEGEND

TOPSOIL AND SOD

CONCRETE SIDEWALK

ASPHALT PAVEMENT

TREE TO BE REMOVED

TREE THAT MAY NEED TO BE REMOVED. QUALIFIED ARBORIST TO REVIEW TREE ROOT IMPACTS DURING CONSTRUCTION

PROPOSED TREE

LAWN BASIN

CATCH BASIN

